



## agriculture & rural development

Department:  
agriculture  
& rural development  
**PROVINCE OF KWAZULU-NATAL**

### INVITATION OF QUOTATION ABOVE R30,000.00

THIS FORM SHOULD BE COMPLETED IN DETAIL AND SHOULD BE ACCOMPANIED BY A VALID TAX COMPLIANCE STATUS PIN AND VALID BBBEE VERIFICATION CERTIFICATE/AFFIDAVIT.

QUOTATION NUMBER: RN/1819/759	VALIDITY PERIOD OF QUOTATION.....Days (To be completed by the Supplier)
CLOSING DATE : 04/09/2018	CLOSING TIME: 14: 00
DESCRIPTION(SPECIFICATION/S)OF ITEMS/ SERVICE REQUIRED: <b>Construct new diptank at kwaGwebu area in Abaqulusi Local Municipality</b>	COMPANY NAME:  Tel NO:- EMAIL :  CONTACT PERSON:  <b>CSD REG NUMBER</b>  <b>MAAA.....</b>
DOES OFFER COMPLY WITH SPECIFICATION?	YES/NO (DELETE WHICH EVER IS NOT APPLICABLE)
DOES ARTICLE COMPLY WITH SABS SPECIFICATION? HAS IT BEEN INSPECTED BY SABS?	YES/NO YES/NO (DELETE WHICH EVER IS NOT APPLICABLE)
DELIVERY PERIOD AFTER INITIAL ORDER?	
IS THE PRICE FIRM	YES/NO
WHERE ARE THE STOCK HELD? (PHYSICAL ADDRESS , PLEASE)	
QUOTATION PRICE INCLUDING VAT (VAT TO BE ADDED BY REGISTERED VAT VENDORS ONLY)	TOTAL: R .....
COMPANY OFFICIAL STAMP (COMPULSORY)	..... SIGNATURE OF BIDDER  ..... DATE
NUMBER OF PAGES FAXED BACK TO THE DEPARTMENT BY THE SUPPLIER	.....( Supplier to complete)

**NB:** QUOTATION FOR THE ATTENTION OF:MR K.S MNGUNI  
035 780 6726

**Quotation must be deposited in the bid box situated at Department of Agriculture and Rural Development, Supply Chain Management**

NB: THE ATTACHED SBD4, SBD9 AND 10 MUST BE COMPLETED IN FULL. THIS QUOTATION PAGE MUST BE COMPLETED AND RETURN WITH ALL YOUR QUOTATION

## ANNEXURE A

COMPANY NAME :  
 ADDRESS :  
 CONTACT PERSON :  
 CONTACT NUMBER :  
 FAX NUMBER :

LINE NO.	DESCRIPTION OR SPECIFICATION OF ITEM	REQUIRED QUANTITY	UNIT PRICE EXCL. VAT		TOTAL PRICE	
			R	C	R	C
	Supply, deliver and off-load					
1.	Supply, deliver and construct new dip tank at KwaGwebu area in Abaqulusi local Municipality	1.				
* LABOUR (IF APPLICABLE)						
* DELIVERY (IF APPLICABLE)						
TOTAL						
*ONLY APPLICABLE TO VAT REGISTERED SUPPLIERS 15% VAT						
TOTAL PRICE						

\*VAT Registration No. (Supplier) -----

When Required (Requester): 01 September 2018

Where Required (Requester): Cnr of Heeren and Van Riebeck Street Vryheid

Contact details of requester: T.H. Ngcobo

TEL : 034 9809456 / 0824517277

(COMPULSORY)

COMPANY STAMP

PRICES ARE VALID FOR

30

60

90

DAYS

Mark one Box (X)

SIGNATURE .....

DATE .....



agriculture  
& environmental affairs

Department:  
Agriculture  
& Environmental Affairs  
PROVINCE OF KWAZULU-NATAL

## **CONSTRUCTION OF A NEW DIP TANK**

**PROJECT NAME: KWAGWEBU DIP TANK**

### **PROJECT SPECIFICATIONS, CONDITIONS OF CONTRACT AND PRICING AND PAYMENT SCHEDULES DOCUMENT**

*This document contains:*

No.	Section	Pages
1	A - Project Particulars	2
2	B - General Conditions of Contract	3 - 13
3	C - Project Technical Specifications	13 - 16
4	ANNEXURE A: Pricing summary	17
5	ANNEXURE B : Payment Schedule	18
6	ANNEXURE C : Additional Information	19
7	ANNEXURE D: Schedule Of Estimated Quantities	20
8	DRAWING 1: Standard Dip tank plan	DR01



## A - PROJECT PARTICULARS

### 1) PROJECT DESCRIPTION / BACKGROUND

The project covers the supply of all material, fittings and construction of a cattle dip and associated animal handling facilities. The works include the excavation of the pit (hole) according to specification on the plan, construction of the concrete lining of the pit and dry race using approved methods, construction of the crush pen, bypass and entrance kraal with poles. It also includes the casting of concrete in the kraal area as well as the entrance and exit areas of the bypass. Please refer to the attached **typical cattle dip tank plan**.

### 2) LOCATION

Name of dip tank: KWAGWEBU

Location: Zululand District and Abaqulusi local Municipality

### 3) SCOPE

The contract covers the supply of all material and fitting and construction of all works relating to the new dip tank and animal handling facilities. The following are the detailed scope of works for the **new dip tank and animal handling facilities**: Details of these works are specified in *Section D: Project Technical Specifications*.

- Site selection and establishment;
- Earthworks: Excavate the pit to desired depth and width using suitable methods. Accuracy regarding the exit slope is very important. To ensure maximum accuracy final preparation must be done using picks and spades. See specifications and drawings.
- Steel work: the bending schedule for reinforcing the tank is supplied with drawing and is to be followed precisely. This must be inspected and approved by the supervising engineer or his delegated representative. The base of the tank must be prepared and cast first before any other concrete work is carried out. The base reinforcement must protrude from the base to ensure proper tying of the side wall reinforcing.
- Form work: pre-cut 20mm shutter boards must be used to do the form work. It must be supported in such a way that when casting commences, no "kick out" occurs. Form work must be inspected by the supervising engineer or his delegated representative before casting commences. Shuttering should be treated so that the concrete does not stick to it.
- Concrete work: mechanical concrete vibrator (petrol driven) must be used at all times and concrete should be cast in manageable amounts. If any unlikely defects occur, it must be patched to match the same finishing when the shuttering is removed.
- Poles- only treated, SABS standard poles to be used
- Strength of concrete - 30MPa
- Cover to reinforcement = 40mm
- All sharp exposed edges to have chamfer of 25x25mm



## B - GENERAL CONDITIONS OF CONTRACT

### TENDER DOCUMENTATION

#### 1) TENDERERS TO CHECK COMPLETENESS OF DOCUMENT

The tenderer is required to check the number of consecutively numbered pages and should any found to be missing or in duplicate, or the text of figures indistinct, or should there be any doubt or obscurity as to the meaning of any part of these documents, the tenderer must ascertain the true meaning or intent of the same prior to the submission of his/her tender, as no claims arising from any incorrect interpretation will be admitted.

#### 2) COMPULSORY INFORMATION REQUIRED FROM TENDERERS

All schedules, which accompany the Tender Form, form an integral part of the Tender and must be duly completed in every detail. Failure to do so will render the Tender ineligible for consideration. The Tenderer must submit his Tender with **all pages of the Tender document initialled**. Failure to initial each page may result in the Tender being disregarded. The Tenderer must retain for his own use a copy of the Specification and all Schedules submitted.

If the bidder is registered with the CIDB (Construction Industries Development Board) then the bidder shall also attach proof of such registration, including details of the registration grade applicable.

#### 3) ALTERATIONS TO TENDER DOCUMENTS

No unauthorized alteration or addition shall be made to the Form of Tender, to the Schedule of Quantities or to any other portion of the original text in the Tender Documents. If any alteration or addition is made, or if the Schedule of Quantities is not properly completed, the Tender may be rejected.

Any amendment or correction in the Tender document of the Tendered amount/sum/rate or other entry must be affected only by deleting the incorrect entry and writing the correct amount/sum/rate just above it in INK. Each and every amendment/correction must be initialled by the signatory of the Tender. The use of "TIPPEX" or any other similar substances to make corrections and/or alterations ANYWHERE in the Tender document is NOT permitted and any Tender altered/amended in such a manner may be declared invalid or disregarded.

#### 4) SCHEDULE OF VARIATIONS

If the tenderer chooses to suggest alternatives in his bid proposal, these should be *at least* of equal standards to the original specifications. All materials used must be SABS approved. In the case of variations being suggested, the Bidder must describe the full details of such qualification or variation on the appropriate form (See SBD: Section M). Should there be insufficient space to fully describe the nature and details of the qualification or variations on the prescribed form (Section M of the SBD) then the details of the qualification or variation must be set out on separate sheets of paper which must be securely attached to the prescribed form and which must be referred to on the prescribed form (SBD: Section M). If subsequently required, the Bidder shall submit fully detailed plans and calculations of the variations or alternative bids in the form requested by the Department.

#### 5) APPLICABLE STANDARDS: SPECIFICATIONS & MATERIALS



For the purpose of this Contract the relevant SANS specifications shall apply- specifically SABS 1200: *Standardized Specification for Civil Engineering Construction* specifications shall apply. The following sections shall in particular apply here: **SABS 1200 AA - 1986** (General - Small Works), **SABS 1200 DA -1988** (Earthworks - Small Works) and **SABS 1200GA - 1982** (Concrete - Small Works). All materials including concrete blocks, lintels, damp proofing, plumbing and drainage materials, steel structure, windows, doors, paints etc... to be SANS approved and installed to applicable standards specified by SANS, NBR, or the manufacturer. The tender shall refer to “*the Standard (Abridged) Preamble for all trades*” which covers the following:

INDEX STANDARD (ABRIDGED) PREAMBLES TO ALL TRADES

1	EARTHWORKS	3
2	CONCRETE, FORMWORK AND REINFORCEMENT	3
3	BLOCK AND BRICKWORK	6

**6) VALIDITY PERIOD FOR TENDER**

Tenders shall remain valid for a period of 90 days from date of the closing of the Tender.

**SITE CONDITIONS AND FACILITIES AVAILABLE:**

**7) COMPULSORY PRE-TENDER BRIEFING MEETING**

A compulsory pre-tender site briefing and consultation meeting will be held with prospective Tenderers. Attendance at the meeting will be compulsory and non-attendance shall invalidate any tender. (See attached Compulsory site inspection certificate to be completed) The date and time of the meeting will be published in the Tender Advertisement.

**8) HANDOVER OF SITE TO CONTRACTOR**

The Contractor will be introduced to the project participants following the tender award. The site will be handed over to the Contractor who will control the site for the contract duration. Only the Contractor’s own employees, Contractor’s local labour and Departmental Representatives will be allowed on site. The Contractor is responsible for the administration, control and security on the site at all times during the contract duration.

**9) WATER AND POWER**

There is no power or piped water available on site. The Contractor shall make the necessary arrangements for the provision of any water and power. No payment will be made for the provision or use of these services and the cost of these shall be included in the tendered amount.

**10) LOCATION OF CAMP**

The Contractor’s camp may be erected on the site of the works but must meet the approval of the Engineer, project beneficiaries and land owners. No persons other than a night watchman may sleep in the camp, without the approval of the local participants and Chairperson.

**11) HOUSING OF CONTRACTOR’S EMPLOYEES**



No housing is available for the Contractor's employees and the Contractor shall make his own arrangement for housing his employees and transporting them to and from the site. However it may be possible to arrange temporary local accommodation for the Contractor's staff with the participants. The Contractor is in all respects responsible for the housing and transporting of his employees, and for the arrangement thereof, and no extension of time due to any delays resulting from this, will be granted.

## **12) LOCAL LABOUR**

Unskilled labour may be available from the project participants or local community. The Contractor and the Departmental representative (local Extension officer) may negotiate with the participants in this regard to establish all the conditions for the utilization of the local labour. Nobody besides those directly involved with the project (i.e.: the Contractors workers and local labour) are allowed on site. The Contractor shall provide his own trained and skilled labour. The Contractor will be responsible for all hiring, payment, housing and transport of any and all labour used for the contract duration.

## **13) SECURITY & RISK**

Except for the necessary security personnel no person shall be allowed on the construction site after normal working hours. The Contractor shall be responsible for all plant, machinery, equipment and materials on site. The Engineer shall not be responsible for any lost, damaged or stolen property or materials. Should any of these situations arise; no allocations will be made in terms of finances or time.

## **14) MATERIALS: DELIVERY, ON & OFF-LOADING, STORAGE & RESPONSIBILITY**

The approved contractor shall be responsible for the safe delivery, loading, off loading, handling and storage of any equipment and materials on site. All equipment, materials and plant stored on site must be suitably protected against deterioration through any cause whatsoever, including damage or loss by theft or otherwise. The Contractor shall remain fully responsible for all material and plant etc. until the completed works are handed over and has been officially accepted by the Department.

## **15) EXISTING ROADS, MUNICIPAL PAVEMENTS, ETC.**

The Contractor is advised that he will be held responsible for any damage to the existing paving, roads, municipal pavements, fences, boundary walls, etc., and will have to make good at his own cost any damage caused by him or his staff to existing infrastructure.

## **16) DAMAGE TO PROPERTY**

If the Contractor or his workmen while engaged in the execution of the contract, shall break, deface, injure, destroy or allow to fall into disrepair any part of the Works or property belonging to the Employer, or any private property including: buildings, pavings, roads, fences, walls or grounds contiguous to the premises of the Employer on which he or they may be employed, the Contractor will be required to make good, in a perfect and workmanlike manner, at own expense all damage to the approval of the Employer. The Completion Certificate will not be issued until the Employer is satisfied that all necessary remedial work has been satisfactorily completed.



The Contractor shall take every precaution against damage or nuisance being caused by dust both to the properties of the Employer and all surrounding properties and shall indemnify the Employer against any claim that might arise there from.

#### **17) UNDERGROUND CABLES AND PIPES**

If such services is/are discovered, immediate notification must be made to the Employer and all work in the vicinity of such cables, pipes, etc., shall cease until safe to proceed. Should the Contractor damage underground cable or pipes such damage shall be repaired as soon as safe and possible by the Contractor. The cost of making good such damage will be met by the Contractor as this must be covered by the Contractors works insurance.

#### **18) DAILY RAINFALL RECORDS**

The Contractor shall keep **daily rainfall records** and submit them to the Department's representative at every site meeting, or fortnightly by fax in the absence of such visit. No additional payment shall be made for the supply and installation of the rain gauge or for the keeping of the rainfall records and all costs must be included in the scheduled items. Submission of rainfall figures is required for the granting of permission of extending the contract period on the basis of inclement weather.

### **INSPECTIONS**

#### **19) INSPECTION OF WORK**

The Head of Department or his Representative may at all reasonable times have access to the Works and/or the workshops or other place where work is being prepared for this Contract for inspection. The Engineer may request that evidence of the quality or strength of any materials be supplied by the contractor as may think necessary.

Should the Head of Department or his Representative consider any materials objectionable or if it shall appear to him at any time during the construction, or prior to the expiry of the defect liability period, that any part thereof has been executed with unsound or imperfect materials or with unskilled or imperfect workmanship, the Engineer will notify the Contractor who shall cause the objectionable materials to be instantly removed from the premises and to be replaced by good and suitable materials, and shall rectify or reconstruct the Works in whole or part, as the case may be at the Contractors own proper cost or charge.

- The engineer must inspect and approve all excavations prior to fixing any reinforcement;
- The engineer must inspect and approve all reinforcement prior to pouring any concrete.

#### **20) NOTICE OF COVERING WORK**

The Contractor shall give due notice to the Head of Department or his Representative whenever any work or materials are intended to be covered in with earth or otherwise in order that their correct dimensions and quality may be ascertained before being covered, and in the event of any such work or materials being covered without such notice having been given, the work or materials shall be uncovered at the Contractor's expense on instructions given by the Employer.

### **COMPETENCY OF THE CONTRACTOR**





By the submission of a Tender the Department is authorized by the Tenderer to undertake such verification or other enquiries as may be necessary. In the event of substantial unsatisfactory reports being obtained the Tender may be wholly disqualified.

## **21) CONTRACTOR TO PROVIDE EVERYTHING NECESSARY**

The Contractor shall provide everything necessary for the proper execution of the Works according to the true intent and meaning of the Drawings and Specification taken together. The Contractor shall provide without extra charge all assistance and everything reasonably necessary for proving the quality of work done as may be required by the Regional Engineer.

## **22) SUB-CONTRACTED WORK**

The Contractor shall **not sub-contract the whole** of the contract. In case the Contractor decides to subcontract part of the work he shall obtain written consent of the Engineer. Any such consent shall not relieve the Contractor from any liability or obligation under the contract and he shall be fully liable for the acts, defaults and neglects of any sub-contractor, his agent or employees. The Contractor remains fully responsible and accountable for all aspects of the work (quality, timorousness and budget).

## **23) VARIATIONS / 'AS BUILT' DETAILS**

No variations or alterations may be made without the prior approval of the Regional Engineer. As the work progresses, the Contractor shall keep full records of all amendments to and deviations from the specifications as issued to the Contractor at the start of the contract. These details will, where appropriate, be noted on the supplied drawing. All alterations will be deemed to have a zero additional cost implication. If any additional works are required that have an additional cost implication then these must be handled as a contingency and must first be authorized in writing by the Regional Engineer. Refer to notes on contingencies (Item 39).

## **24) VERIFICATION OF EXPERIENCE**

The Tenderer will be required to produce adequate and sufficient references to enable the Department to inspect previously completed projects and assess the capacity of the Tenderer. The Tender shall provide such information in **Annexure D - Additional Information**. The tenderer must have **extensive concrete work experience** and will provide proof of this work experience which will be subject to approval of the Departmental Engineer or his delegated representative

## **25) EQUIPMENT & RESOURCES**

The Tender shall in **Annexure D - Additional Information** and by way of supplementary information satisfy the Department that sufficient equipment is possessed to execute the services or an indication shall be given as to the manner in which such equipment would be sourced. Should the Tenderer not be able to prove possession of or ability to access sufficient equipment, the Tender will be wholly disqualified. The Department reserves the right to investigate the existence and/or proposed sourcing of equipment.

## **26) LABOUR CAPACITY**



The Tenderer will be required to satisfy the Department that a sufficient and experienced labour force is employed or that sufficient experienced labour can be acquired to complete the services and produce a fair quality of workmanship.

The Contractor shall only employ such persons on the Works as are thoroughly efficient and of good character. If in the opinion of the Head of Department or his Representative any person employed by the Contractor misconducts himself or is likely to cause or has caused quarrels, or delay, or is incompetent, the Contractor when so directed by the Head of Department or his Representative shall at once remove such person from the site.

### **PRELIMINARY CONDITIONS**

#### **27) LOCAL AND OTHER AUTHORITIES NOTICES AND FEES**

The Contractor shall comply with and give notices required by any Act of Parliament, Act of the KwaZulu-Natal Provincial Legislature, Laws, Regulations and By-Laws of any Local Authority and/or any public service company or authority relating to the Works or with whose systems the same are or will be connected, and he shall pay and indemnify the Employer against any fees or charges demandable by law there under in respect of the Works.

The Contractor before making any variation from the Drawings and Specification necessitated by such compliance shall give to the Regional Engineer written notice specifying and giving the reason for such variation and applying for instructions in reference thereto. If the Contractor within twenty-one days does not receive instructions he shall proceed with the work conforming to the provision, regulation or by-law in question, and any variation necessitated as aforesaid shall be deemed a variation and dealt with as such.

#### **28) INSURANCE**

All accepted approved contractors would be required to provide the following insurance's for the project awarded to them:

- Registration with the Compensation Commissioner and compliance with the Compensation for Occupational Injuries and Diseases Act with regard to insurance.
- Unemployment insurance fund for all workers.
- Insurance against damage, destruction or loss caused by fire.
- Public Liability insurance.
- All risks (works) policy and Political for the value of the respective project plus 10%.

### **GENERAL CONDITIONS**

#### **29) PROTECTION OF THE PUBLIC**

The Contractor will be required to pay particular attention to watching and warning lighting and must provide any necessary barriers, etc., required for the protection of the public in terms of the existing Occupational Health and Safety Act, 1993 (Act No. 85 of 1993) as amended.

#### **30) SITE SAFETY**

During the construction the regulations of the Occupational Health and Safety Act No. 85 of 1993 and Machinery and Occupational Safety Act (Act 6 of 1983) will apply. By submission of a Tender the Tenderer acknowledges and agrees that, should this Tender be accepted, the Tenderer, is an employer in his own right with duties as prescribed in the Occupational Health and Safety Act No. 85 of 1993 and amendments thereto and the corresponding Construction Regulations 2003 will ensure that all Works to be performed or machinery and



plant to be used in the Works will be in accordance with the provisions of such regulations. The Tenderer also agrees that he is aware of the fully understands all the provisions of such regulations.

All equipment, machinery, tools and safety equipment used on site are to be in a safe operating condition and are to be used in a safe and considerate manner by suitably trained and experienced workers. The Contractor is responsible for all such monitoring and control of site operations and equipment throughout the works for the entire contract duration. All necessary safety equipment required to construct the facility must be used by the workers where appropriate and are for the contractor's responsibility and provisioning. A first aid box is to be provided and available at all times on site during working hours and is to comply with the requirements of the Occupational Health and Safety Act. The Contractor shall ensure the safety of all work left standing in an incomplete state during the construction and shall be responsible for all damage or loss caused by his failure to ensure the safety of such incomplete work.

Site operations requiring special attention include but are not limited to: Any excavations; plant, machinery and equipment operations; any chemical storage and usage whatsoever; any works requiring elevated personnel such as for roofing, elevated building works requiring ladders or scaffolding etc...; any works with overhead elevated operations or construction. Please also refer to item "Safety" in **Section D: Project Technical Specifications**.

### **31) PROTECTION OF THE PUBLIC**

The Contractor will be required to pay particular attention to watching and warning lighting and must provide any necessary barriers, etc., required for the protection of the public in terms of the existing Occupational Health and Safety Act, 1993 (Act No. 85 of 1993) as amended.

### **32) INJURY TO PERSONS**

The Contractor shall be liable for and shall indemnify the Employer/Engineer in respect of any liability, loss, claim or proceedings whatsoever, whether arising in Common Law or by Statute in respect of personal injuries to or death of any person whomsoever arising out of or in the course of or caused by the execution of the Works.

### **33) DISAGREEMENTS**

#### **Notice of disagreement:**

The Contractor has the right by written notice to the Engineer to require him to consider any disagreement which he raises with the Engineer provided the said written notice shall be given within 14 days after the cause of disagreement has arisen.

#### **Ruling on disagreements:**

The Engineer shall give a ruling on the disagreement in writing to the Contractor no later than 14 days after his receipt of a written request from the Contractor requiring him to do so, failing which he shall be deemed to have given a ruling dismissing all the Contractor's contentions.

## **PRICING AND PAYMENT STRUCTURES**

### **34) FIXED PRICE CONTRACT**



The contract shall **not** be subject to contract price adjustment. Tenderers must therefore allow for increase cost for the contract duration, including possible delays in awarding the tender in accordance with the validity period.

### 35) PRICING

The tenderers will be required to tender for **all** services, products and commissioning as specified in this document and associated plans. Partial bids will not be accepted. **If a tenderer does not tender on all items, his/her tender may be rejected.**

All prices tendered are to be in South African currency. All prices must **exclude** Vat. Vat must be added in the pricing summary.

- All items as described in the project specification are to be priced in full.
- Prices to exclude VAT.
- The minimum wage to be paid to unskilled labourers will be submitted on the tender document. Must be included in the tender price
- **Transport/Delivery costs must be included in the pricing. It must not be a separate item.**
- VAT must be filled in as the sub total followed by the complete price for the entire project.
- The tendered price must have your company stamp, date and be signed by an authorised person.

### 36) QUANTITIES OF WORK

The Contractor shall receive payment only for the works actually executed and approved by the Engineer. No claim for an extra or for any addition, or for any variation shall be entertained unless such extra, addition or variation was ordered in writing by the Head of Department. Such a variation will be dealt with as a contingency only if the variation has an additional cost implication. See item on 'contingencies'. No objection to the description or terms of the Order in writing will entertained unless lodged in writing with the Head of Department within twenty-one (21) calendar days of the date of the order.

### 37) PROGRESS PAYMENTS

- .1 The contractor may submit claims for progress payments only on completion of the hereunder listed levels. Payment shall only be paid for claims, which are commensurate with the works actually executed and complete. NOTE: Payment will only be made against the construction progress as pertaining to built items. Movable items and materials on site are excluded from progress payments until they have been fully installed or fitted or built up.
- .2 If any item or part of an item in an invoice is disputed by the Engineer, the Engineer shall give notice of such with reasons.
- .3 The contractor shall be paid up to a maximum of seven instalments. Refer to **ANNEXURE B: Payment Schedule** for the values of each phase. These values shall be adhered to during the payment process. Part payments will be made after the Department has approved the completion of each construction phase, in accordance with the retention clause (see below). The penultimate payment occurs after practical works completion. The final payment will be made after the 90 day retention period when the contractor has dealt with all defects.

### 38) GUARANTEE/DEFECTS LIABILITY PERIOD

An amount of **5%** of the tendered value for the works will be withheld as defect liability retention. The contractor shall unconditionally guarantee all materials, workmanship



related to the works for a minimum period of three (3) months. The guarantee shall cover any defects due to inferior materials and/or workmanship of the Contractor, or any of his sub-contractors, fair wear and tear excepted. The Contractor shall repair, remedy or replace any such defects, part or complete works without delay and at his own cost.

If any defects are not remedied within the period specified by the Head of Department, then the Head of Department shall have such defect repaired at the risk and cost of the Contractor by another Contractor whom the Head of Department deems to be proficient in the work without prejudice to any rights the Head of Department has against the defaulting contractor. The Head of Department will give written notice to the Contractor of such instances where he appoints another Contractor to remedy defects in the works.

### 39) CONTINGENCIES

Contingencies will only be available to the service provider for unforeseen additional expenditure not covered in the contract due to circumstances that have occurred after commencement of the works. Any contingency must be agreed upon in writing with motivation indicating the cost implications. This must be agreed between the Contractor and the Regional Engineer in writing before the commencement of any procurement of the required goods or services. The total tendered contract value (total bid price) will not include any contingency amount.

### 40) SERVICE LEVEL AGREEMENT

The successful tenderer and the Department will sign a Service Level Agreement prior to commencement of works. A proposed schedule of work must be provided by the contractor for the approval of the Engineer within 2 (two) weeks of receiving notification of a successful bid. A required payment schedule will be made in accordance with % works complete (based on installation/work completed on site). Verification of the % complete will be at the sole discretion of the Engineer.

### 41) COMMENCEMENT OF THE WORKS

The Department will organize a site hand-over to the contractor who will then be introduced to the project stakeholders and participants. The site shall only be accessible to contractor staff and Departmental representatives while work is in progress. **Work on both sites must commence simultaneously.** The site will be handed back after practical completion. Site establishment must start **within one week**, and the actual works **within one week** after hand-over of the site, provided that an official order has been issued and that no exceptional circumstances such as inclement weather or other outside the control of either party to the contract prevail. In the case the work has not commenced within three weeks of the hand-over and no attenuating circumstances for the delay can be provided, the Department reserves itself the right to cancel the contract and appoint one of the other contractors that have works.

### 42) COMPLETION OF THE WORKS

Practical completion of the work must be within the time stipulated under “**Special Conditions**”.

### 43) RATE OF PROGRESS

The Works shall be completed within the time period indicated on the official order form.



If the Works are delayed by cessation of work by any workmen, inclement weather, or by any omissions, additions, substitutions or variations of the Works, or of any items of work, labour or material, or by any other causes beyond the Contractor's control then the Contractor shall have the right within twenty-one days of any such cause of delay arising, to apply in writing to the Department to extend the date of completion, stating the cause of delay and period of extension applied for. The Department upon receipt of such written application may by order in writing extend such date of completion by a period to be determined, or may refuse to extend such date of completion, or may postpone giving a decision upon such application until completion of the Contract period set out in sub-clause (a) of this clause. The date of completion will be extended only to the extent approved by the Department.

Should the Contractor fail to apply in writing for an extension within the time set out above, or should the Department refuse to grant any extension in writing, then the Contract period provided by sub-clause (a) of this clause shall not be exceeded.

When the Works are completed the Department will give a completion certificate and the date of such certificate shall be the date of commencement of the guarantee period.

#### **44) TIME TO BE OF THE ESSENCE**

Time shall be considered as the essence of the Contract. If, therefore, the Contractor fails to commence work or the Works or to proceed with and complete the Works in compliance with the projected timeframes, then the Head of Department shall have the right in his/her absolute discretion to adopt and exercise all or any of the following courses wholly or partly, viz: -

- To direct the Contractor, in writing, on any day named therein to suspend and discontinue the execution of the Works, and to withdraw himself and his workmen from the said Site or Sites, and thereupon: -
- To make any Contract or Contracts by calling for Tenders or otherwise with any other Contractor or Contractors for the completion of the Works, or any part thereof, at such times and upon such terms as to the Department shall deem best.
- To provide such number of men, or purchase such materials, or both provide the men and purchase the materials as to him shall seem fit and proceed with and complete the said Works.

In relation to the foregoing provisions the Department shall charge any sums of money which may be paid by the Department for completing the said Contract against the Contractor and if such amount shall exceed this Contract, then the Department shall have the right to recover such excess or any balance thereof from the Contractor by legal proceedings.

#### **45) PROGRAMME AND PROGRESS PAYMENTS (AFTER CONTRACT AWARD)**

The contractor is to supply a Gantt chart with the proposed times of completion of each phase and associated progress payment request for the project. A minimum of four (4) progress payments are suggested at any of the stages as detailed in **Annexure B**.

#### **SPECIAL CONDITIONS**

#### **46) PERIOD OF COMPLETION**



The project is to be completed **within 3 months after the date of award of tender (120 calendar days)**, provided that the order was received within two weeks after award of the tender.

#### 47) PENALTY CLAUSE / FINES FOR LATE OR NON-COMPLETION

If the contractor does not complete the work **within the time stipulated** and no extenuating circumstances can be given for the delay, the Department may impose a fine as detailed below. The total will be subtracted from the retention allowance. If the contractor fails to complete the works and the Department is forced to employ another contractor to complete the works, the defaulting contractor will be held liable for the costs as far they exceed the original total tender value. Refer also to the breach of contract and penalty clauses in ZNT 6, condition 4, section B.

In addition: Penalties for late completion shall be deducted at the following rate: **R100/working day delay.**

### C) PROJECT TECHNICAL SPECIFICATIONS

#### 1) DETAILS OF THE CONTRACT

##### 1. New dip tank and new animal handling facilities

- a. Supply and delivery all materials required for the structure.
- b. Excavation of the pit, steel and form work, lining the pit with the prescribed concrete.
- c. Casting and construction of the exit slope and dry race.
- d. Digging holes for the pole work, planting, aligning the poles to form the crush, bypass and kraal, bracing of the poles as per plan and fitting of neck clamp. Backfilling and compacting the soil around the poles.
- e. Clearing the site from all rubble, spreading the excess soil from the pit and clear site of all excess material.

#### 2) PRELIMINARIES AND GENERAL

The contractor is to note that all insurances (UIF, workman's compensation, works, public liability etc.); site and equipment safety; site establishment and security; services (water and electricity); testing of materials and any specialist services are for the contractors responsibility and attention throughout the contract duration until handover of the project. Please also refer to general conditions of contract. The Department reserves the right to stop progress of the works until these conditions are complied with.

#### 3) EARTHWORKS AND SITE PREPARATIONS

Normal regulations regarding safety, municipal by-laws, contamination of water sources, erosion, siltation etc. will still apply.

- Site preparations & establishment: **SABS 1200 AA (4)**
- Setting out of works: **SABS 1200 AA (5.1.1)**
- Permissible deviations: **SABS 1200 GA (6.4)** Degree of accuracy II for all bases.
- Restricted Excavations: **SABS 1200 AA (5); SABS 1200 DA (5.1; 5.2.2)**



- .1 The site must be cleared and stripped of all plant materials, roots and topsoil.
- .2 The cleared and stripped material is to be stockpiled away from the construction site and is to be levelled/replaced once all construction is complete.
- .3 The site is to be levelled prior to any construction. This includes excavation of in situ material to provide the pit.
- .4 Materials excavated and suitable for backfilling will be placed in even, thin layers and compacted with thickness applicable to the compaction method/machinery used but not exceeding 150mm.

#### 4) MATERIALS AND CONSTRUCTION

All materials must conform to SABS specifications for the products. This includes all items such as bricks, blocks, brick reinforcement, damp proofing, lintels, glazing, plumbing and drainage etc...

All construction works must conform to the applicable standard specifications and installation requirements as per NBR requirements and manufacturers recommendations. All concrete works to conform to Cement & Concrete Institute standards and recommendations.

Steel shuttering must be used except for the bottom 1300 mm where steel shuttering is unable to accommodate the inside shape of the tank. Only a maximum of 500 mm of casting will be allowed and a minimum of 3 days will be allowed for curing before shuttering can be removed. Adequate support must be provided for shuttering to prevent buckling, twisting and bulging.

#### 5) STANDARD CONCRETE MIXES:

Mixing, pouring and curing of concrete: SABS 1200 GA (5.4)

Materials: SABS 1200 AA (3); SABS 1200 GA (3)

Cement: Common cement 32,5N or R to SANS 50197-1

Testing: SABS 1200 AA (7); SABS 1200 GA (7)

Quality control through the slump test SABS 1200 GA (5.4.1.2) SABS method 862. The contractor is to supply the slump testing equipment.

Tolerances to SABS 1200 GA (6.4)

Formwork: Refer to SABS 1200 GA (4.4; 5.2)

Reinforcing: SABS 1200 GA (5.1)

Refer to standard concrete mixes specification.





### STANDARD CONCRETE MIXES:

Concrete for non-structural purposes shall be “Prescribed mix concrete” produced in accordance with the requirements indicated in table 5.1, and the Contractor is also referred to the foregoing preambles insofar as they apply: -

Class of Concrete	Estimated Minimum Compressive Strength in MPA at 28 Days	Maximum Nominal Size of Coarse Aggregate in mm	Proportion of Constituents		
			Cement (Parts)	Fine Aggregate (Parts)	Coarse Aggregate (Parts)
A	10	37,5	1	4	5
B	15	19,0	1	3	4
C	20	19,0	1	2½	3½
D	25	19,0	1	2	3
E	30	19,0	1	2	2½

Cement and aggregates shall be mixed by volume and the contents of a 50kg sack of cement shall be taken to be 0,033m<sup>3</sup>. Water addition should be kept to a minimum. Only sufficient water should be used to produce a workable mix of 60-100mm slump. A recommended maximum water: cement ratio is 1 for a 10MPa; 0.8 for a 15MPa; 0.65 for a 20MPa; 0.59 for a 25MPa; 0.53 for a 30MPa mix, however the lower the ratio the better the durability of the concrete. Approximately 210 litres per m<sup>3</sup> of concrete is required for an average quality sand and optimum quantity 19mm stone.

### FINISHES TO IN-SITU CONCRETE

#### Class U1 Ordinary Finish

Immediately after placing, the concrete shall be finished rough by screeding with the edge of a wooden board of straight and true line and working between guides set accurately to level.

No mortar shall be added and noticeable surface irregularities caused by the displacement of coarse aggregate shall be made good by re-screeding after removing or tamping down the offending aggregate.

#### Class U2 Wood Float Finish

The concrete surface shall first be brought to the standard Class U1 ordinary finish and then floated with a wood float. Floating shall be started as soon as the screeded finish is stiffened sufficiently and bleed water has evaporated or been removed and it shall be the minimum necessary to produce a surface free from screed marks and uniform in texture.

#### Class U3 Coarse Brush Surface Finish

The concrete surface shall first be brought to a Class U1 ordinary finish. A coarse brush finish is then applied with a coarse bristle brush. “Brushing” shall be started soon after screeding to produce a uniform patterned coarse surface finish with a rough surface texture in the direction of the desired drainage direction.

#### Class U4 Steel Float Finish

The concrete surface shall first be brought to the standard Class U1 ordinary finish and then floated with a steel power float. Floating shall be started as soon as the screeded finish is stiffened sufficiently and bleed water has evaporated or been removed and it shall be the minimum necessary to produce a surface free from screed marks and uniform in texture.



MORTAR CLASS	MIX RATIO: (By Volume)	MASONRY CEMENT: kg	LIME: L	SAND: (loose and damp) L (max)
I	1 : 4	50	0-10	130
II	1 : 6	50	0-40	200
<b>PLASTER CLASS</b>				
PLASTER CLASS	MIX RATIO: (By Volume)	MASONRY CEMENT: kg	LIME: L	SAND: (loose and damp) L (max)
Rich mix (foundations, wet areas)	1 : 4	50	0-10	130
General purpose	1 : 5	50	0-40	165

## 6) SAFETY

- .1 One 5kg ozone friendly fire extinguisher and 1 fully fitted 1<sup>st</sup> aid box is to be provided in the facility.
- .2 All safety equipment required to construct the facility are for the contractor's responsibility and provisioning. Examples include: safety and protective clothing; sound scaffolding; false work and bracing; ladders etc... all equipment, tools and safety equipment are to be in a safe operating condition and must be used by the workers where appropriate.
- .3 Refer to general conditions for site safety. Site operations and conditions requiring special attention include but are not limited to:
  - Equipment, machinery, tools: (stationary or mobile) such as vehicles, generators, pumps, drills, augers, picks, spades, hand tools, ladders, scaffolding to be in a safe operating condition and are to be used in a safe and responsible manner. The contractor is responsible for all such monitoring and control of site operations and equipment throughout the works for the entire contract duration.
  - Lifting and lowering of materials or personnel in any way whatsoever.
  - Personnel access and operations at raised levels or on raised platforms or scaffolding.
  - Excavation works and holes are to be clearly indicated to prevent injury to personnel.
  - Potential ingress of water on/through the site.
  - Potentially hazardous services may be present on site such as water and sewerage mains, electricity cables etc...
  - Chemical transport, storage and usage whatsoever - this includes chemical contact through equipment use such as fuels and oils; materials such as creosote, paints, solvents, cement, concrete...
  - Barriers and safety cordons, safety and warning signage, sirens, lighting etc. as required
  - Safety equipment: Safety and protective clothing, gloves, goggles, masks, hard hats, boots, harnesses etc.
  - A first aid box is to be provided and available at all times on site during working hours and is to comply with the requirements of the Occupational Health and Safety Act.
  - Additional risks associated with specific methods of construction selected by the contractor which are not necessarily covered in the above.

## 7 Toilet Facilities

Contractor to provide his own toilet facility.



**ANNEXURE A : Pricing Summary New Dip Tank**

ITEM #	DESCRIPTION	UNIT	Sub Total Value	Grand Total (R)
1	Kwagwebu dip tank and animal handling facilities (sub-totals from Annexure D)	Sub total Page 21		
		Sub total Page		
		Sub total Page		
		Sub total Page		
SUB TOTAL (A):				
Plus VAT (14%)				
TOTAL:				



## **ANNEXURE B : Payment Schedule Kwagwebu Dip Tank**

<b>PAYMENT #</b>	<b>PHASE DESCRIPTION</b>	<b>App. % of work/ contract</b>
<b>1</b>	<b>Preliminary and general/Site establishment</b> 1) Insurances, project risk, workman's compensation, UIF etc... 2) Project administration, services, external services, testing, safety, provision of all required equipment for works at required times etc... 3) Site preparation and establishment.  <b>Excavation of dip tank hole see Item 10, Annexure D</b>	<b>10%</b>
<b>2</b>	<b>Completion of concrete work for dip tank hole, Items 11, 12 and 13, Annexure D</b>	<b>30%</b>
<b>3</b>	<b>Excavation and Concrete work for dry race and kraal entrance</b>	<b>15%</b>
<b>4</b>	<b>Pole work and associated excavation and concrete work including by-pass entrance and exit (all pole holes ,planting, compacting and bracing of poles, fitting of neck-clamp)</b>	<b>40%</b>
<b>5</b>	<b>Retention money 5% at final completion after 90 days</b>	<b>5%</b>
	<b>TOTAL</b>	<b>100%</b>



## **ANNEXURE C : Additional Information**

### **EQUIPMENT & RESOURCES:**

Please provide an indication of the equipment and resources which will be available to execute the services required:

No	Equipment and resources available in order to execute the services:
1	
2	
3	
4	
5	

**EXPERIENCE:** Please indicate your experience and expertise by completing the table:

No	Name of project + Period	Project description	Role (self or sub-contracted)	Project value	Name and contact number of referee
1					
2					
3					
4					
5					

**SUB CONTRACTED WORKS:** Please list which parts of the works for this tender will be sub-contracted.


No	Sub Contractor	Associated works	Percentage
1			
2			
3			
4			
5			



**ANNEXURE D: SCHEDULE OF ESTIMATED QUANTITIES**

**Dip tank and Animal handling facilities: Schedule of Quantities: Kwagwebu Dip tank**

ITEM	DISCRIPTION	UNIT	QTY	Price (R per unit) Vat excl	Total Cost
1	<b>Preliminary and general/Site establishment</b>				
	Insurance, project risk, workman's compensation, UIF. Project admin, provision of required equipment Testing, safety, site establishment and site preparation		1		
2	<b>EXCAVATION</b>				
(a)	Of site, including dip tank hole	m <sup>3</sup>	181		
(b)	E/O for rock	m <sup>3</sup>	3		
3	<b>CONCRETE</b>				
	30 mPa concrete	m <sup>3</sup>	28		
4	<b>POLES</b>				
(a)	2.40m x 100-125mm Ø Posts	No	85		
(b)	2.70m x 100-125mm Ø Posts	No	35		
(c)	4.80m x 100-125mm Ø Posts	No	125		
	<b>STEEL REINFORCEMENT</b>				
(a)	R 10 x 0.350m - Pole bracing	No	380		
(b)	R 10 x 1.625m – Pole bracing	No	15		
(c)	Ref 311 mesh - 6m x 2.4m sheet for concrete	No	4		
(d)	Ref 500 mesh – 6m x 2.4m sheet for concrete	No	16		
(e)	R 8 x 75m ÷ 6m (See bending Schedule)	No	13		
(f)	Y10 x 2.6m (See bending Schedule)	No	1		
(g)	800mm x 102mm x 76mm x 10mm angle iron	No	1		
5	<b>STONE PICHING</b>				
	Stone	m <sup>2</sup>	6		
6	<b>SITE CLEARANCE</b> Remove 150mm topsoil and stockpile	m <sup>3</sup>	28		
7	<b>BACKFILL</b>				
(a)	Restricted backfill to 93% MOD ASSHTO behind dip tank walls	m <sup>3</sup>	28		
(b)	Cart away surplus material to spoil	m <sup>3</sup>	38		
8	<b>SHUTTERING AND FINISHING</b>				
	<b>FORMWORK IN SMALL WORKS etc.</b>				
(a)	Rough formwork (incl. narrow widths and raking)	m <sup>2</sup>	19		
(b)	Smooth formwork (incl. narrow widths and raking)	m <sup>2</sup>	148		
(c)	U2 finish to base of tank, steps and drying race	m <sup>2</sup>	33		
(d)	U4 finish to tops of walls	m <sup>2</sup>	3.1		
9	<b>Filling the tank</b>				
	Fill tank to required depth	litre	17000		
	<b>SUB-TOTAL EXCL VAT</b> <b>(in case of VAT vendors</b> (Amount to be carried forward to the Annexure A)				

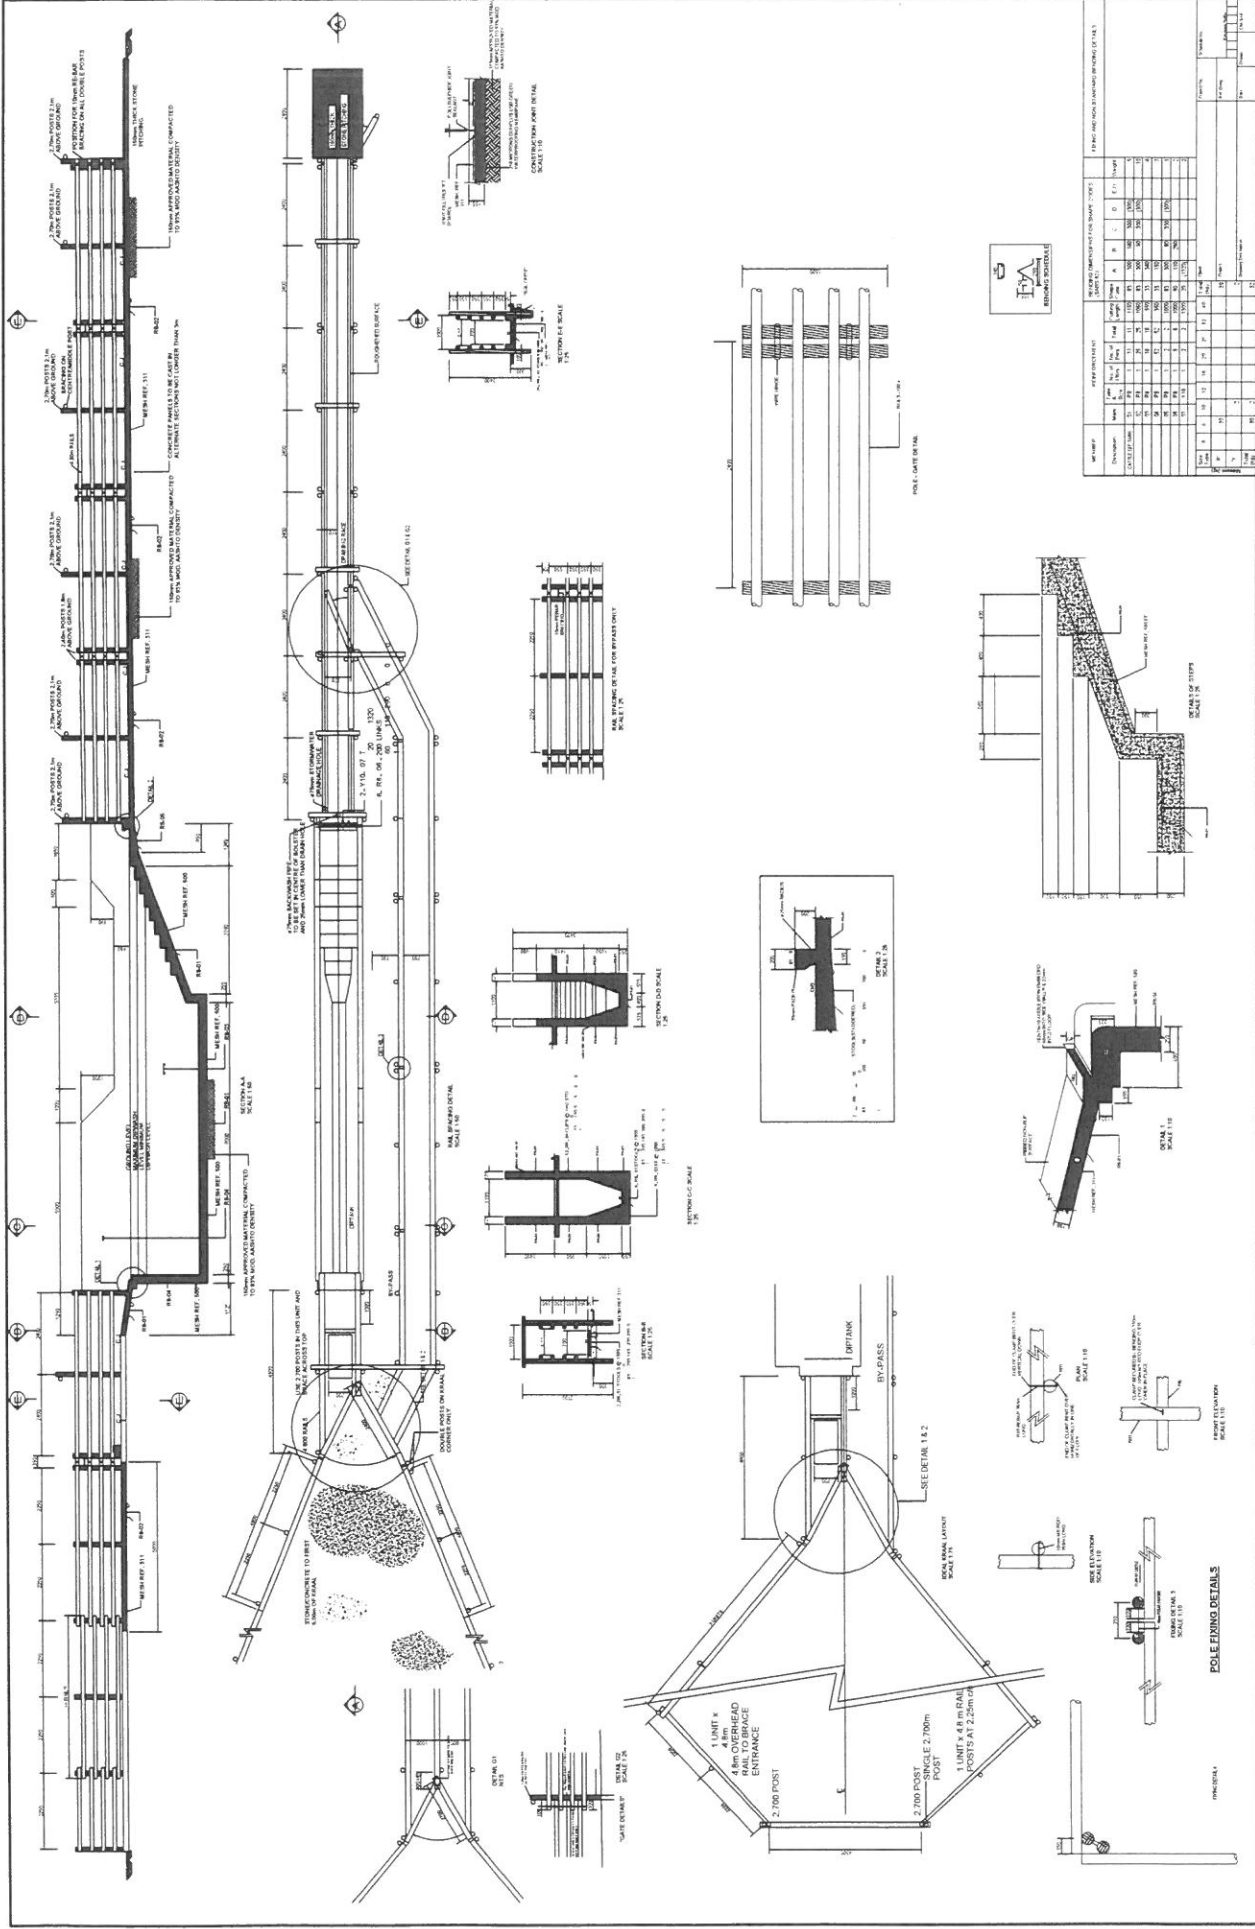

NO.	DESCRIPTION	DATE	BY	CHKD.
1	ISSUED FOR PERMIT	2010	JM	SM
2	ISSUED FOR PERMIT	2010	JM	SM
**TITLE**  
**PROPOSED DIP TANK**  
**WITH ASSOCIATED CATTLE HANDLING FACILITIES**

DRAWING NUMBER: [ ]  
 CAD FILE NAME: [ ]  
 DATE: 23 JUNE 2010

**CLIENT**

**DEPARTMENT OF AGRICULTURE & ENVIRONMENTAL AFFAIRS**  
**DIRECTORATE - ENGINEERING & SOIL CONSERVATION**  
 PRIVATE BAG X 8005, HILTON, 3245  
 TEL: 033-3439300, FAX: 033-3439440

**SCALE**  
 1 : 10 000

**SURVEYED BY:**  
**DRAWN BY:**  
**APPROVED BY:**

**CO-ORDINATE SYSTEM**  
 Central Meridian: 31° East

**DEPARTMENT OF AGRICULTURE & ENVIRONMENTAL AFFAIRS**  
**DIRECTORATE - ENGINEERING & SOIL CONSERVATION**  
 PRIVATE BAG X 8005, HILTON, 3245  
 TEL: 033-3439300, FAX: 033-3439440

## DECLARATION OF INTEREST

1. Any legal person, including persons employed by the state\*, or persons having a kinship with persons employed by the state, including a blood relationship, may make an offer or offers in terms of this invitation to bid (includes a price quotation, advertised competitive bid, limited bid or proposal). In view of possible allegations of favouritism, should the resulting bid, or part thereof, be awarded to persons employed by the state, or to persons connected with or related to them, it is required that the bidder or his/her authorised representative declare his/her position in relation to the evaluating/adjudicating authority and/or take an oath declaring his/her interest, where-
  - the bidder is employed by the state; and/or
  - the legal person on whose behalf the bidding document is signed, has a relationship with persons/a person who are/is involved in the evaluation and or adjudication of the bid(s), or where it is known that such a relationship exists between the person or persons for or on whose behalf the declarant acts and persons who are involved with the evaluation and or adjudication of the bid.
  
2. **In order to give effect to the above, the following questionnaire must be completed and submitted with the bid.**
  - 2.1 Full Name of bidder or his or her representative: .....
  - 2.2 Identity Number: .....
  - 2.3 Position occupied in the Company (director, shareholder etc): .....
  - 2.4 Company Registration Number: .....
  - 2.5 Tax Reference Number: .....
  - 2.6 VAT Registration Number: .....

\* "State" means –

- (a) any national or provincial department, national or provincial public entity or constitutional institution within the meaning of the Public Finance Management Act, 1999 (Act No. 1 of 1999);
- (b) any municipality or municipal entity;
- (c) provincial legislature;
- (d) national Assembly or the national Council of provinces; or
- (e) Parliament.



2.7 Are you or any person connected with the bidder presently employed by the state? **YES / NO**

2.7.1 If so, furnish the following particulars:

Name of person / director / shareholder/ member: .....

Name of state institution to which the person is connected: .....

Position occupied in the state institution: .....

Any other particulars:

.....  
.....  
.....

2.8 Did you or your spouse, or any of the company's directors / shareholders / members or their spouses conduct business with the state in the previous twelve months? **YES / NO**

2.8.1 If so, furnish particulars:

.....  
.....  
.....

2.9 Do you, or any person connected with the bidder, have any relationship (family, friend, other) with a person employed by the state and who may be involved with the evaluation and or adjudication of this bid? **YES / NO**

2.9.1 If so, furnish particulars.

.....  
.....  
.....

2.10 Are you, or any person connected with the bidder, aware of any relationship (family, friend, other) between the bidder and any person employed by the state who may be involved with the evaluation and or adjudication of this bid? **YES / NO**

2.10.1 If so, furnish particulars.

.....  
.....  
.....

2.11 Do you or any of the directors /shareholders/ members of the company have any interest in any other related companies whether or not they are bidding for this contract? **YES / NO**

2.11.1 If so, furnish particulars:

.....  
.....  
.....

**DECLARATION**

I, THE UNDERSIGNED (NAME).....

CERTIFY THAT THE INFORMATION FURNISHED IN PARAGRAPHS 2.1 TO 2.11.1 ABOVE IS CORRECT.

I ACCEPT THAT THE STATE MAY ACT AGAINST ME IN TERMS OF PARAGRAPH 23 OF THE GENERAL CONDITIONS OF CONTRACT SHOULD THIS DECLARATION PROVE TO BE FALSE.

.....  
Signature

.....  
Date

.....  
Position

.....  
Name of bidder

## CERTIFICATE OF INDEPENDENT BID DETERMINATION

- 1 This Standard Bidding Document (SBD) must form part of all bids<sup>1</sup> invited.
- 2 Section 4 (1) (b) (iii) of the Competition Act No. 89 of 1998, as amended, prohibits an agreement between, or concerted practice by, firms, or a decision by an association of firms, if it is between parties in a horizontal relationship and if it involves collusive bidding (or bid rigging).<sup>2</sup> Collusive bidding is a *pe se* prohibition meaning that it cannot be justified under any grounds.
- 3 Treasury Regulation 16A9 prescribes that accounting officers and accounting authorities must take all reasonable steps to prevent abuse of the supply chain management system and authorizes accounting officers and accounting authorities to:
  - a. disregard the bid of any bidder if that bidder, or any of its directors have abused the institution's supply chain management system and or committed fraud or any other improper conduct in relation to such system.
  - b. cancel a contract awarded to a supplier of goods and services if the supplier committed any corrupt or fraudulent act during the bidding process or the execution of that contract.
- 4 This SBD serves as a certificate of declaration that would be used by institutions to ensure that, when bids are considered, reasonable steps are taken to prevent any form of bid-rigging.
- 5 In order to give effect to the above, the attached Certificate of Bid Determination (SBD 9) must be completed and submitted with the bid:

<sup>1</sup> Includes price quotations, advertised competitive bids, limited bids and proposals.

<sup>2</sup> Bid rigging (or collusive bidding) occurs when businesses, that would otherwise be expected to compete, secretly conspire to raise prices or lower the quality of goods and / or services for purchasers who wish to acquire goods and / or services through a bidding process. Bid rigging is, therefore, an agreement between competitors not to compete.

**CERTIFICATE OF INDEPENDENT BID DETERMINATION**

I, the undersigned, in submitting the accompanying bid:

\_\_\_\_\_

(Bid Number and Description)

in response to the invitation for the bid made by:

\_\_\_\_\_

(Name of Institution)

do hereby make the following statements that I certify to be true and complete in every respect:

I certify, on behalf of: \_\_\_\_\_ that:

(Name of Bidder)

1. I have read and I understand the contents of this Certificate;
2. I understand that the accompanying bid will be disqualified if this Certificate is found not to be true and complete in every respect;
3. I am authorized by the bidder to sign this Certificate, and to submit the accompanying bid, on behalf of the bidder;
4. Each person whose signature appears on the accompanying bid has been authorized by the bidder to determine the terms of, and to sign the bid, on behalf of the bidder;
5. For the purposes of this Certificate and the accompanying bid, I understand that the word "competitor" shall include any individual or organization, other than the bidder, whether or not affiliated with the bidder, who:
  - (a) has been requested to submit a bid in response to this bid invitation;
  - (b) could potentially submit a bid in response to this bid invitation, based on their qualifications, abilities or experience; and
  - (c) provides the same goods and services as the bidder and/or is in the same line of business as the bidder

6. The bidder has arrived at the accompanying bid independently from, and without consultation, communication, agreement or arrangement with any competitor. However communication between partners in a joint venture or consortium<sup>3</sup> will not be construed as collusive bidding.
7. In particular, without limiting the generality of paragraphs 6 above, there has been no consultation, communication, agreement or arrangement with any competitor regarding:
  - (a) prices;
  - (b) geographical area where product or service will be rendered (market allocation)
  - (c) methods, factors or formulas used to calculate prices;
  - (d) the intention or decision to submit or not to submit, a bid;
  - (e) the submission of a bid which does not meet the specifications and conditions of the bid; or
  - (f) bidding with the intention not to win the bid.
8. In addition, there have been no consultations, communications, agreements or arrangements with any competitor regarding the quality, quantity, specifications and conditions or delivery particulars of the products or services to which this bid invitation relates.
9. The terms of the accompanying bid have not been, and will not be, disclosed by the bidder, directly or indirectly, to any competitor, prior to the date and time of the official bid opening or of the awarding of the contract.

<sup>3</sup> Joint venture or Consortium means an association of persons for the purpose of combining their expertise, property, capital, efforts, skill and knowledge in an activity for the execution of a contract.

10. I am aware that, in addition and without prejudice to any other remedy provided to combat any restrictive practices related to bids and contracts, bids that are suspicious will be reported to the Competition Commission for investigation and possible imposition of administrative penalties in terms of section 59 of the Competition Act No 89 of 1998 and or may be reported to the National Prosecuting Authority (NPA) for criminal investigation and or may be restricted from conducting business with the public sector for a period not exceeding ten (10) years in terms of the Prevention and Combating of Corrupt Activities Act No 12 of 2004 or any other applicable legislation.

.....  
Signature

.....  
Date

.....  
Position

.....  
Name of Bidder

Js914w 2

SECTION J

OFFICIAL BRIEFING SESSION/SITE INSPECTION CERTIFICATE

N. B.: THIS FORM IS ONLY TO BE INCLUDED AND COMPLETED WHEN APPLICABLE TO THE BID.

Site/building/institution involved: .....

Quotation No: .....

Service: .....

\*\*\*\*\*

THIS IS TO CERTIFY THAT (NAME): .....

ON BEHALF OF: .....

VISITED AND INSPECTED THE SITE ON..... (DATE)

AND IS THEREFORE FAMILIAR WITH THE CIRCUMSTANCES AND THE SCOPE OF THE SERVICE TO BE RENDERED.

.....  
**SIGNATURE OF BIDDER OR AUTHORISED REPRESENTATIVE**  
(PRINT NAME)

**DATE:** .....

.....  
**SIGNATURE OF DEPARTMENTAL REPRESENTATIVE**  
(PRINT NAME)

.....  
**DEPARTMENTAL STAMP:**  
(OPTIONAL)

**DATE:** .....