



**agriculture
& rural development**

Department:
agriculture
& rural development
PROVINCE OF KWAZULU-NATAL

INVITATION OF QUOTATION ABOVE R30,000.00

THIS FORM SHOULD BE COMPLETED IN DETAIL AND SHOULD BE ACCOMPANIED BY A **VALID TAX COMPLIANCE STATUS PIN AND VALID BBBEE VERIFICATION CERTIFICATE/AFFIDAVIT**

QUOTATION NUMBER: R/S/1819/1390	VALIDITY PERIOD OF QUOTATION..... Days (To be completed by the Supplier)
CLOSING DATE: 25 OCTOBER 2018	CLOSING TIME:11H00
DESCRIPTION(SPECIFICATION/S) OF ITEMS/ SERVICE REQUIRED: SUPPLY , DELIVER AND CONSTRUCT 6 MUSHROOM STRUCTURE ETHEKWINI DISTRICT	COMPANY NAME: TEL NO: FAX NO: CONTACT PERSON: CSD REG NUMBER MAAA.....
DOES OFFER COMPLY WITH SPECIFICATION?	YES/NO (DELETE WHICH EVER IS NOT APPLICABLE)
DOES ARTICLE COMPLY WITH SABS SPECIFICATION? HAS IT BEEN INSPECTED BY SABS?	YES/NO YES/NO (DELETE WHICH EVER IS NOT APPLICABLE)
DELIVERY PERIOD AFTER INITIAL ORDER?	
IS THE PRICE FIRM	
WHERE ARE THE STOCK HELD? (PHYSICAL ADDRESS , PLEASE)	
QUOTATION PRICE INCLUDING VAT (VAT TO BE ADDED BY REGISTERED VAT VENDORS ONLY)	TOTAL: R
COMPANY OFFICIAL STAMP (COMPULSORY) SIGNATURE OF BIDDER DATE
NUMBER OF PAGES SUBMITTED BACK TO THE DEPARTMENT BY THE SUPPLIER(Supplier to complete)

NB: QUOTATION FOR THE ATTENTION OF: Bonnie Nzimande
TELEPHONE NUMBER: 033 355 9568

NB:
THE ATTACHED SBD4 & SBD9 FORMS MUST BE COMPLETED IN FULL.
THIS REQUEST FOR QUOTATION (RFQ) MUST BE COMPLETED AND RETURNED WITH ALL YOUR QUOTATION DOCUMENTS.

QUOTATIONS MUST BE DEPOSITED IN THE BID BOX SITUATED AT: THE DEPARTMENT OF AGRICULTURE & RURAL DEVELOPMENT: SUPPLY CHAIN MANAGEMENT , 1 CEDARA ROAD , CEDARA, 3201

COMPANY NAME :
 ADDRESS :
 CONTACT PERSON :
 CONTACT NUMBER :
 FAX NUMBER :

Line	Description or specification of item (Please be very specific and clear)	Required quantity	UNIT price exclu. vat		Total Price Line	
			R	C	R	C
	According to departmental design and specifications as per attached bid documents: supply, deliver and construct 6 MUSHROOM structures					
A) POLES (CCA TREATED)						
1	2.70m x 100-125mm	66				
2	5.40m x 100-125mm	42				
B) STEEL						
3	Hoop irons (galv) 600mm x 30mm x 1.6mm	60				
4	Round head nails (galv) 50mm for hoop irons	3				
5	Round head nails (galv) 1260mm for hoop irons	3kg				
6	Binding wire 3.15mm fully galv. 5kg/80m	60kg				
7	Staples (galv) 32mm for binding wire	6kg				
8	Stainless steel tying wire 1.2mm	3				
9	Steel pedestrian door 900 x 1800mm, with hinged eye bolts and latch.	6				
C) SHADE CLOTH & MISCELLANEOUS						
10	80% Shade cloth (green). Roll of 50 x 3.00m.	6				
11	Twine to weave shade cloth lanes and to make hem for pole for entry curtain	600				
12	Tie binds 150mm to tie shade cloth to	900				
13	Tie binds 400mm to tie shade cloth to binding	300				
14	Plastic conduit 25mm diameter for arches (2.5m) and arch connectors (4.00m)	600				
15	Delivery to site	1				
16			SUB-TOTAL			
17			VAT 15%		R	
18			TOTAL		R	

*VAT Registration No. (Supplier) _____

When Required (Requester): As soon as possible


Where Required (Requester): INCHANGA LOCAL OFFICE

Contact details of requester: MS B.P MSIBI

Tel: 076 821 6558

(COMPULSORY)

COMPANY STAMP

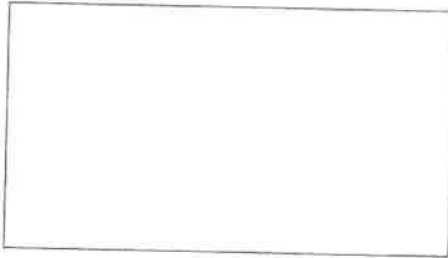

PRICES ARE VALID FOR 30 60 90 DAYS

Mark one Box (X)

SIGNATURE

DATE

DECLARATION OF INTEREST

1. Any legal person, including persons employed by the state¹, or persons having a kinship with persons employed by the state, including a blood relationship, may make an offer or offers in terms of this invitation to bid (includes an advertised competitive bid, a limited bid, a proposal or written price quotation). In view of possible allegations of favouritism, should the resulting bid, or part thereof, be awarded to persons employed by the state, or to persons connected with or related to them, it is required that the bidder or his/her authorised representative declare his/her position in relation to the evaluating/adjudicating authority where-

- the bidder is employed by the state; and/or
- the legal person on whose behalf the bidding document is signed, has a relationship with persons/a person who are/is involved in the evaluation and or adjudication of the bid(s), or where it is known that such a relationship exists between the person or persons for or on whose behalf the declarant acts and persons who are involved with the evaluation and or adjudication of the bid.

2. **In order to give effect to the above, the following questionnaire must be completed and submitted with the bid.**

2.1 Full Name of bidder or his or her representative:

.....

2.2 Identity Number:

.....

2.3 Position occupied in the Company (director, trustee, shareholder², member):

.....

2.4 Registration number of company, enterprise, close corporation, partnership agreement or trust:

.....

2.5 Tax Reference Number:

.....

2.6 VAT Registration Number:

.....

2.6.1 The names of all directors / trustees / shareholders / members, their individual identity numbers, tax reference numbers and, if applicable, employee / PERSAL numbers must be indicated in paragraph 3 below.



"State" means –

- (a) any national or provincial department, national or provincial public entity or constitutional institution within the meaning of the Public Finance Management Act, 1999 (Act No. 1 of 1999);
- (b) any municipality or municipal entity;
- (c) provincial legislature;
- (d) national Assembly or the national Council of provinces; or
- (e) Parliament.

"Shareholder" means a person who owns shares in the company and is actively involved in the management of the enterprise or business and exercises control over the enterprise.

Please clearly indicate, with an 'X' only one box that is applicable to your business or firm

2.7 Are you or any person connected with the bidder presently employed by the state?

YES	NO
-----	----

2.7.1 If so, furnish the following particulars:

Name of person / director / trustee / shareholder/member:

.....

Name of state institution at which you or the person connected to the bidder is employed

.....

Position occupied in the state institution:

.....

Any other particulars:

.....

2.7.2 If you are presently employed by the state, did you obtain

YES	NO
-----	----

the appropriate authority to undertake remunerative work outside employment in the public sector?

If yes, did you attach proof of such authority to the bid document?

YES	NO
-----	----

(Note: Failure to submit proof of such authority, where applicable, may result in the disqualification of the bid.)

2.7.2.1 If no, furnish reasons for non-submission of such proof:

.....

.....

2.8 Did you or your spouse, or any of the company's directors / trustees / shareholders / members or their spouses conduct business with the state in the previous twelve months?

YES	NO
------------	-----------

2.8.1 If so, furnish particulars:

.....

.....

2.9 Do you, or any person connected with the bidder, have any relationship (family, friend, other) with a person employed by the state and who may be involved with the evaluation and or adjudication of this bid?

YES	NO
------------	-----------

2.9.1 If so, furnish particulars.

.....

.....

2.10 Are you, or any person connected with the bidder, aware of any relationship (family, friend, other) between any other bidder and any person employed by the state who may be involved with the evaluation and or adjudication of this bid?

YES	NO
------------	-----------

2.10.1 If so, furnish particulars.

.....

.....

2.11 Do you or any of the directors / trustees / shareholders / members of the company have any interest in any other related companies whether or not they are bidding for this contract?

YES	NO
------------	-----------

2.11.1 If so, furnish particulars:

.....

.....

3 Full details of directors / trustees / members / shareholders.

Full Name	Identity Number	Personal Income Tax Reference Number	State Employee Number / Pearsal Number

4 DECLARATION

I, THE UNDERSIGNED (NAME).....

CERTIFY THAT THE INFORMATION FURNISHED IN PARAGRAPHS 2 and 3 ABOVE IS CORRECT.

I ACCEPT THAT THE STATE MAY REJECT THE BID OR ACT AGAINST ME SHOULD THIS DECLARATION PROVE TO BE FALSE.

.....
Name of bidder

.....
Position

.....
Signature

.....
Date

CERTIFICATE OF INDEPENDENT BID DETERMINATION

- 1 This Standard Bidding Document (SBD) must form part of all bids¹ invited.
- 2 Section 4 (1) (b) (iii) of the Competition Act No. 89 of 1998, as amended, prohibits an agreement between, or concerted practice by, firms, or a decision by an association of firms, if it is between parties in a horizontal relationship and if it involves collusive bidding (or bid rigging).² Collusive bidding is a *per se* prohibition meaning that it cannot be justified under any grounds.
- 3 Treasury Regulation 16A9 prescribes that accounting officers and accounting authorities must take all reasonable steps to prevent abuse of the supply chain management system and authorizes accounting officers and accounting authorities to:
 - a. disregard the bid of any bidder if that bidder, or any of its directors have abused the institution's supply chain management system and or committed fraud or any other improper conduct in relation to such system.
 - b. cancel a contract awarded to a supplier of goods and services if the supplier committed any corrupt or fraudulent act during the bidding process or the execution of that contract.
- 4 This SBD serves as a certificate of declaration that would be used by institutions to ensure that, when bids are considered, reasonable steps are taken to prevent any form of bid-rigging.
- 5 In order to give effect to the above, the attached Certificate of Bid Determination (SBD 9) must be completed and submitted with the bid:

¹ Includes price quotations, advertised competitive bids, limited bids and proposals.

² Bid rigging (or collusive bidding) occurs when businesses, that would otherwise be expected to compete, secretly conspire to raise prices or lower the quality of goods and / or services for purchasers who wish to acquire goods and / or services through a bidding process. Bid rigging is, therefore, an agreement between competitors not to compete.

CERTIFICATE OF INDEPENDENT BID DETERMINATION

I, the undersigned, in submitting the accompanying bid:

(Bid Number and Description)

in response to the invitation for the bid made by:

(Name of Institution)

do hereby make the following statements that I certify to be true and complete in every respect:

I certify, on behalf of _____ that:

(Name of Bidder)

1. I have read and I understand the contents of this Certificate;
2. I understand that the accompanying bid will be disqualified if this Certificate is found not to be true and complete in every respect;
3. I am authorized by the bidder to sign this Certificate, and to submit the accompanying bid, on behalf of the bidder;
4. Each person whose signature appears on the accompanying bid has been authorized by the bidder to determine the terms of, and to sign the bid, on behalf of the bidder;
5. For the purposes of this Certificate and the accompanying bid, I understand that the word "competitor" shall include any individual or organization, other than the bidder, whether or not affiliated with the bidder, who:
 - (a) has been requested to submit a bid in response to this bid invitation;
 - (b) could potentially submit a bid in response to this bid invitation, based on their qualifications, abilities or experience; and
 - (c) provides the same goods and services as the bidder and/or is in the same line of business as the bidder
6. The bidder has arrived at the accompanying bid independently from, and without consultation, communication, agreement or arrangement with any competitor. However communication between partners in a joint venture or consortium³ will not be construed as collusive bidding.

7. In particular, without limiting the generality of paragraphs 6 above, there has been no consultation, communication, agreement or arrangement with any competitor regarding:
 - (a) prices;
 - (b) geographical area where product or service will be rendered (market allocation)
 - (c) methods, factors or formulas used to calculate prices;
 - (d) the intention or decision to submit or not to submit, a bid;
 - (e) the submission of a bid which does not meet the specifications and conditions of the bid; or
 - (f) bidding with the intention not to win the bid.
8. In addition, there have been no consultations, communications, agreements or arrangements with any competitor regarding the quality, quantity, specifications and conditions or delivery particulars of the products or services to which this bid invitation relates.
9. The terms of the accompanying bid have not been, and will not be, disclosed by the bidder, directly or indirectly, to any competitor, prior to the date and time of the official bid opening or of the awarding of the contract.
10. I am aware that, in addition and without prejudice to any other remedy provided to combat any restrictive practices related to bids and contracts, bids that are suspicious will be reported to the Competition Commission for investigation and possible imposition of administrative penalties in terms of section 59 of the Competition Act No 89 of 1998 and or may be reported to the National Prosecuting Authority (NPA) for criminal investigation and or may be restricted from conducting business with the public sector for a period not exceeding ten (10) years in terms of the Prevention and Combating of Corrupt Activities Act No 12 of 2004 or any other applicable legislation.

.....
Signature

.....
Date

.....
Position

.....
Name of Bidder

NOTES

REVISIONS				
NO.	DATE	DESCRIPTION	BY	CHECKED
1	26/02/2011	ANCHOR WIRES	RMN	

KZN DEPARTMENT OF AGRICULTURE & RURAL DEVELOPMENT



ENGINEERING SERVICES
 4 PINOAK AVENUE / PRIVATE BAG X6005
 HILTON / 3245 / PHONE : 035-3438300
 FAX : 0353438443


CHECKED FOR KZNDARD
 PR. ENGINEER
 DATE

CLIENT:

MUSHROOM NURSERY

ISOMETRIC VIEW

USE: FOOD SECURITY PROGRAMME				
DRAWN	R. DE NEEF	SUPERVISED	R. DE NEEF	
DATE	10/07/2017	DESIGNED	R. DE NEEF	
SCALE	1 : 60	CHECKED		
DRAWING NUMBER	RDIN 2017 027 NUR	YEAR	SEC. NO	CAT.

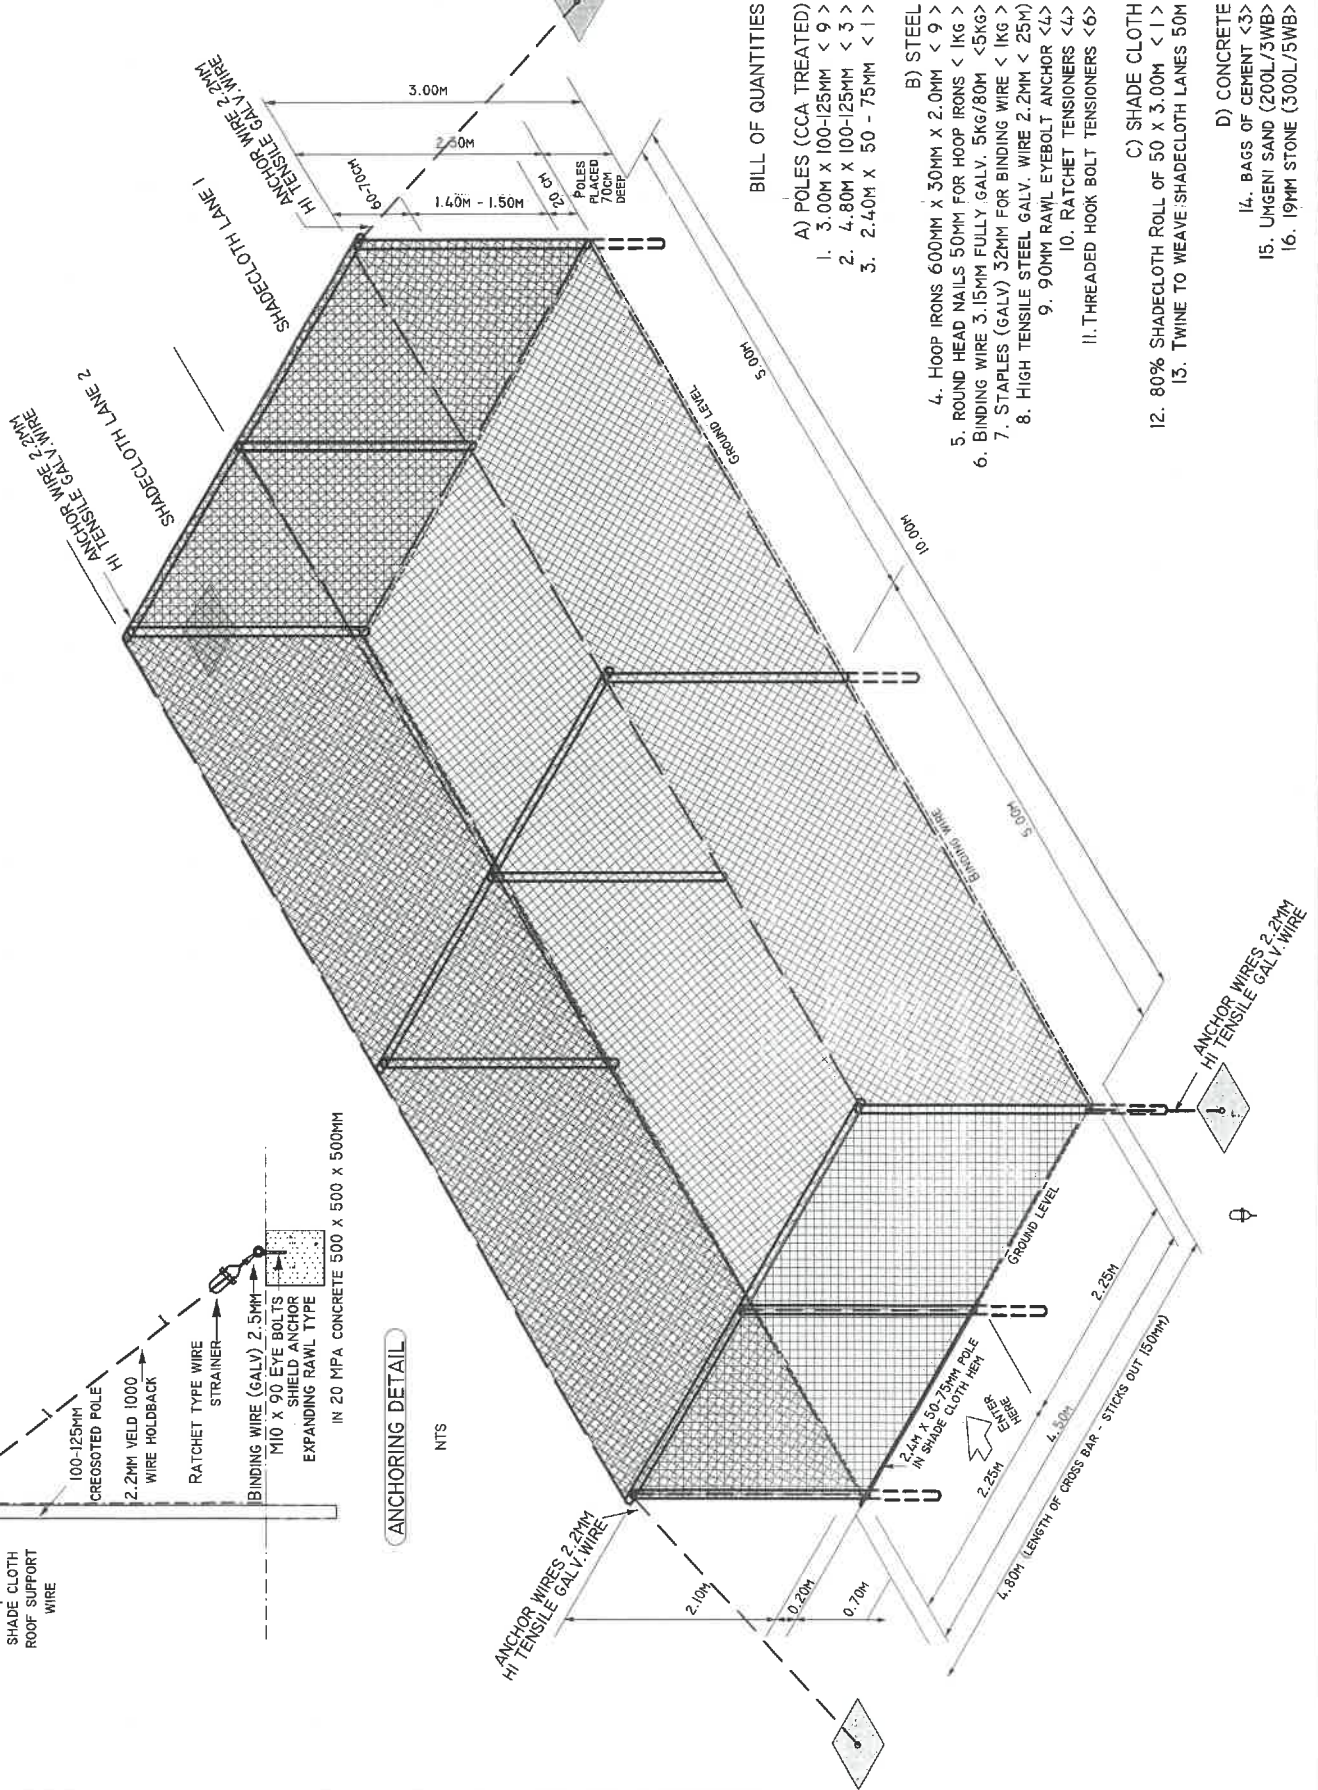

BILL OF QUANTITIES

- A) POLES (CCA TREATED)
- 3.00M x 100-125MM < 9 >
 - 4.80M x 100-125MM < 3 >
 - 2.40M x 50 - 75MM < 1 >
- B) STEEL
- HOOP IRONS 600MM x 30MM x 2.0MM < 9 >
 - ROUND HEAD NAILS 50MM FOR HOOP IRONS < 1KG >
 - BINDING WIRE 3.15MM FULLY GALV. 5KG/80M < 5KG >
 - STAPLES (GALV) 32MM FOR BINDING WIRE < 1KG >
 - HIGH TENSILE STEEL GALV. WIRE 2.2MM < 25M >
 - 90MM RAWL EYEBOLT ANCHOR < 4 >
 - RATCHET TENSIONERS < 4 >
 - THREADED HOOK BOLT TENSIONERS < 6 >
- C) SHADE CLOTH
- 80% SHADECLOTH ROLL OF 50 X 3.00M < 1 >
 - TWINE TO WEAVE SHADECLOTH LANES 50M
- D) CONCRETE
- BAGS OF CEMENT < 3 >
 - UNGENI SAND (200L/3WB)
 - 19MM STONE (300L/5WB)

NOTES

- 1) SHADECLOTH TO BE TIED TO BINDING WIRES WITH TIE BINDS SPACED AT 1.00M APART
- 2) THIS DRAWING IS TO BE READ IN CONJUNCTION WITH DRAWING RDN/2018/008/NUR.

REVISIONS		
NO.	DATE	DESCRIPTION
1	26/02/2011	ANCHOR WIRES

KZN DEPARTMENT OF AGRICULTURE & RURAL DEVELOPMENT



ENGINEERING SERVICES
 4 PINKOAK AVENUE / PRIVATE BAG X6005
 HILTON / 3245 / PHONE : 033-3438300
 FAX : 0333438443


CHECKED FOR KZN DARD	DATE
PR. ENGINEER	CLIENT

DRAWING 1

MUSHROOM NURSERY

ISOMETRIC VIEW

USE: FOOD SECURITY PROGRAMME			
DRAWN	R. DE NEEF	SURVEYED	
DATE	10/07/2017	DESIGNED	R. DE NEEF
SCALE	1 : 50	CHECKED	
DRAWING NUMBER	RDIN2017 27 R NUR	YEAR	SEC. NO
			CAT.

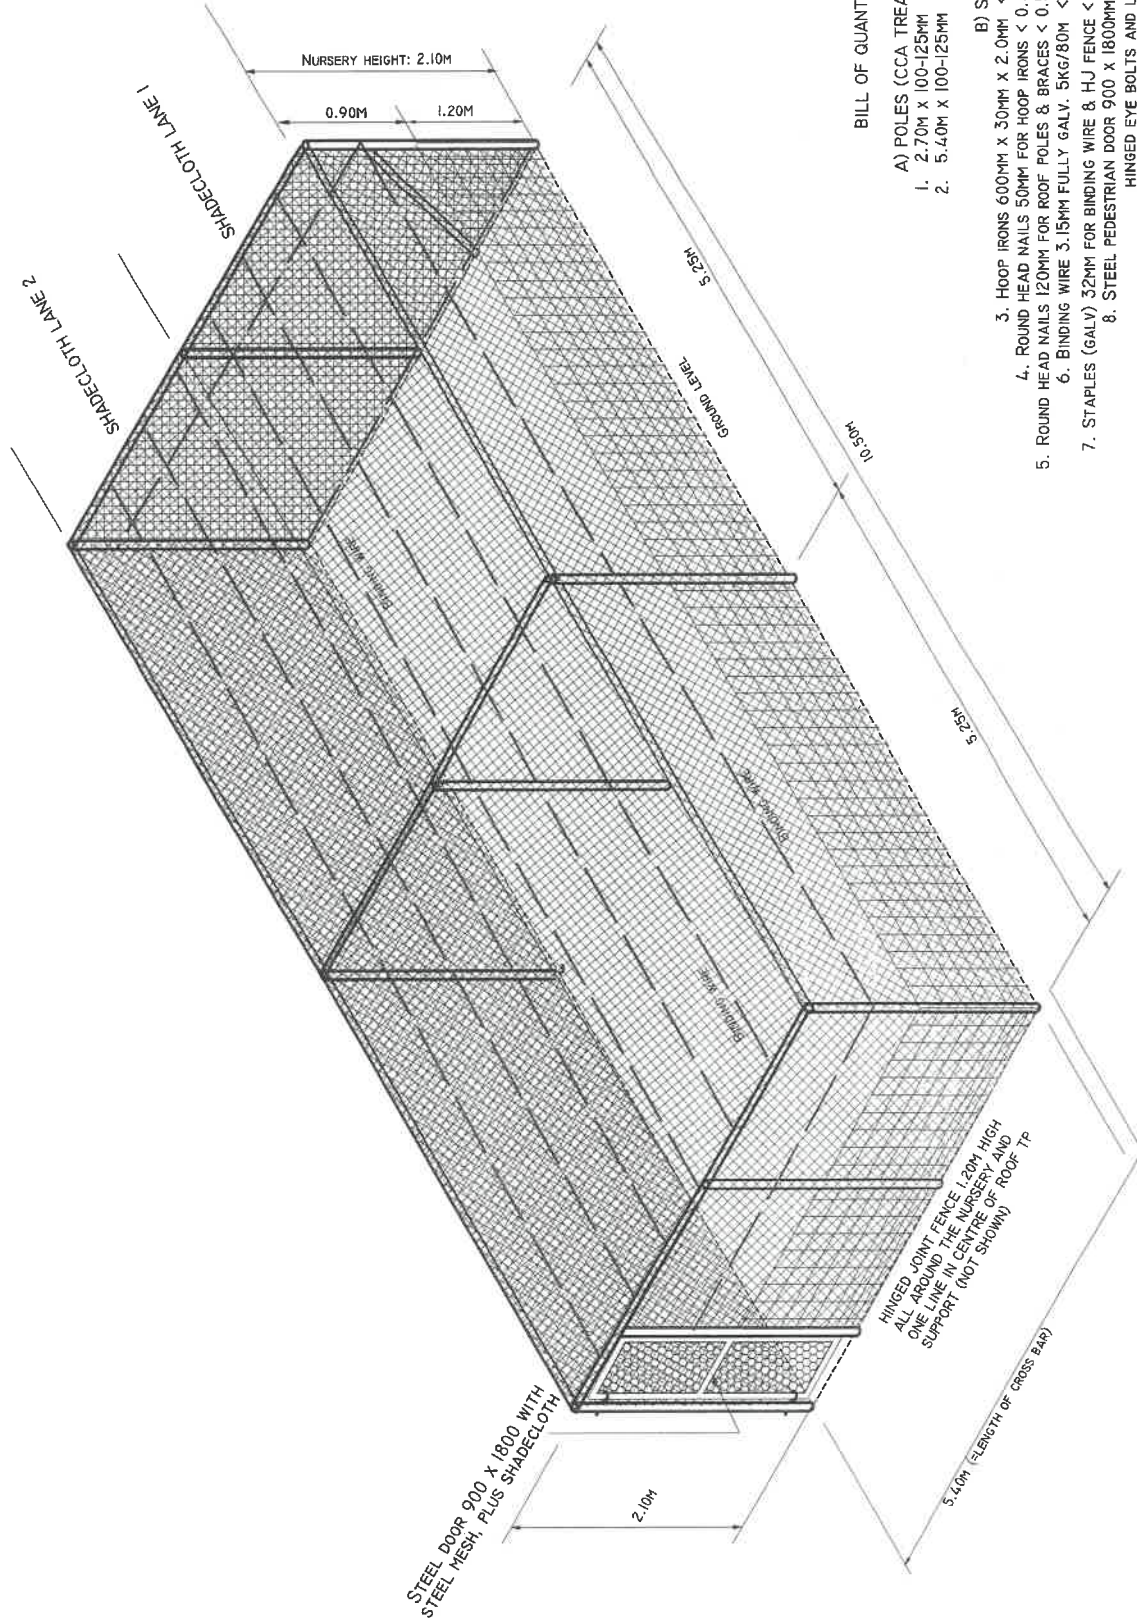

BILL OF QUANTITIES

- A) POLES (CCA TREATED)**
1. 2.70M x 100-125MM < II >
 2. 5.40M x 100-125MM < 7 >
- B) STEEL**
3. HOOP IRONS 600MM x 30MM x 2.0MM < 10 >
 4. ROUND HEAD NAILS 50MM FOR HOOP IRONS < 0.5KG >
 5. ROUND HEAD NAILS 120MM FOR ROOF POLES & BRACES < 0.5KG >
 6. BINDING WIRE 3.15MM FULLY GALV. 5KG/80M < 10KG >
 7. STAPLES (GALV) 32MM FOR BINDING WIRE & HJ FENCE < 1KG >
 8. STEEL PEDESTRIAN DOOR 900 x 1800MM, WITH HINGED EYE BOLTS AND LATCH.
 9. STAINLESS STEEL TYING WIRE 1.2MM < 50M/0.5KG >
- C) SHADE CLOTH & MISCELLANEOUS**
10. 80% SHADECLOTH GREEN. ROLL OF 50 x 3.00M < 1 >
 11. TWINE TO WEAVE SHADECLOTH LANES < 100M >
 12. TIE BINDS 150MM TO TIE CLOTH TO BINDING WIRES < 150 >
 13. TIE BINDS 400MM TO TIE CLOTH TO POLES < 50 >
 14. PLASTIC CONDUITS 25MM DIAMETER < 100M >

NOTES

- 1) THIS DRAWING MUST BE READ IN CONJUNCTION WITH DRAWINGS RDN/2017/275/NUR & RDN/2016/007/NUR
- 2) NO CONCRETE FOOTING REQUIRED FOR THE POLES.
- 3) FOR BOQ SEE DRAWING RDN/2018/007/NUR

REVISIONS			
No.	DATE	DESCRIPTION	BY
1	25/02/2018	ANCHOR WIRES	RON

KZN DEPARTMENT OF AGRICULTURE & RURAL DEVELOPMENT



ENGINEERING SERVICES
 4 PINOAK AVENUE / PRIVATE BAG X8005
 HILTON / 3245 / PHONE : 033-3438300
 FAX: 0333438443


CHECKED FOR KZN/DWARD
 PR. ENGINEER
 DATE
 CLIENT:

DRAWING 3
MUSHROOM NURSERY
PLAN + SECTIONS

USE: FOOD SECURITY PROGRAMME

DRAWN	R. DE NEEF	SURVEYED
DATE	06/02/2018	DESIGNED
SCALE	1 : 30	CHECKED
DRAWING NUMBER	INITIALS	YEAR
		SEC. NO.
		CAT.


RDN/2018/007/NUR

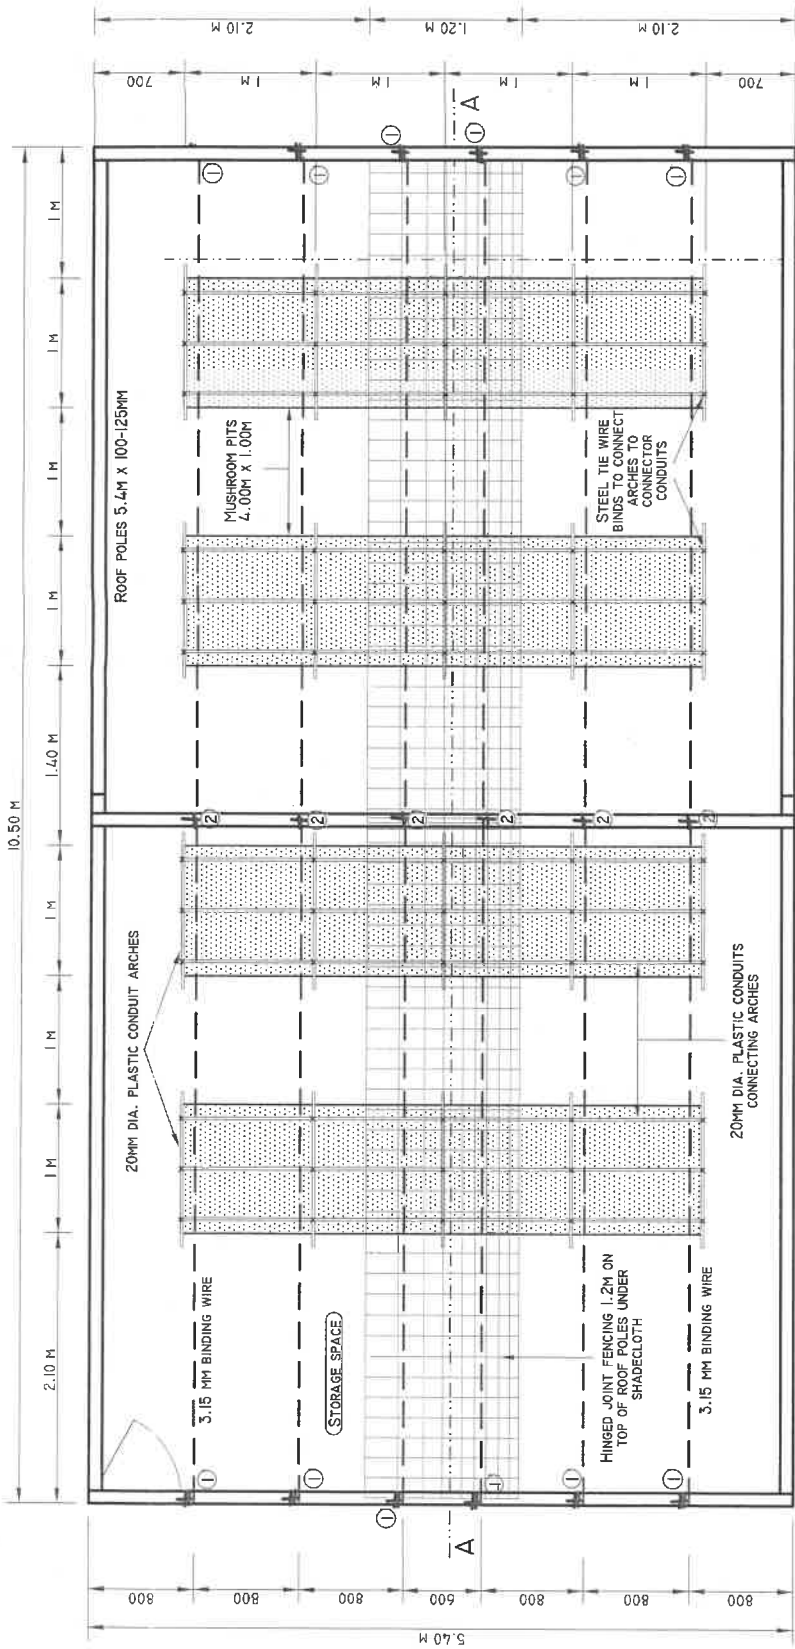


LOCATION OF HINGED JOINT
 FENCE ON ROOF

TOP VIEW/ PLAN

- KEY FOR BINDING WIRE CONNECTIONS TO POLES**
- ① WIND TWICE AROUND THE POST/CROSSBAR AND FIX ONTO POLE WITH 2 STAPLES
 - ② WIND ONCE AROUND THE POST AND FIX ONTO POLE WITH 1 STAPLE
 - ③ FIX ONTO POST/BRACE/CROSS BAR WITH 1 STAPLE

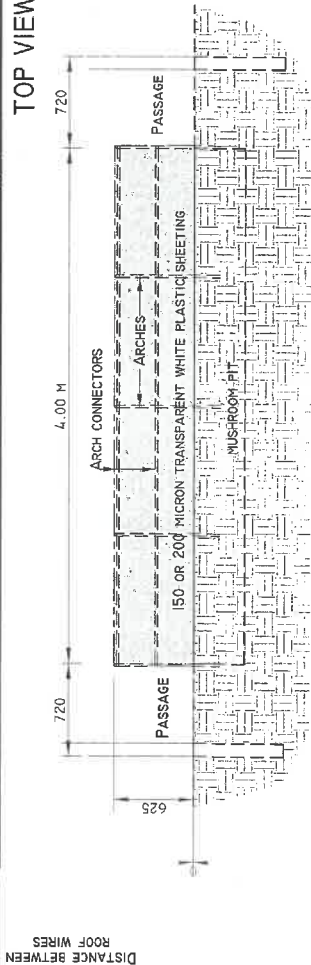

SECTION B - B

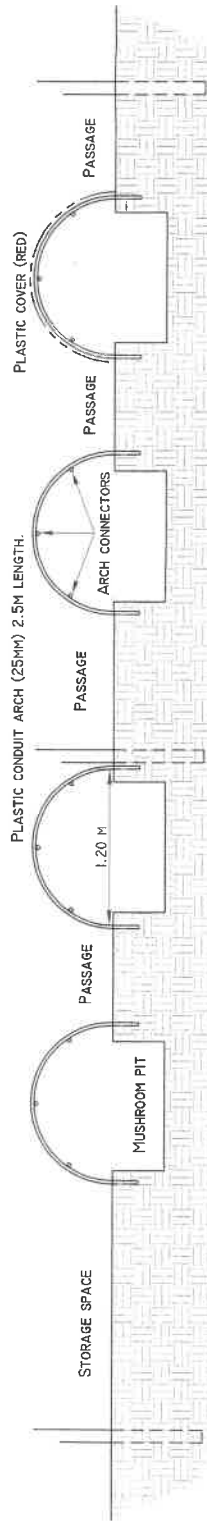

SECTION A - A

NOTES

- 1) THIS DRAWING MUST BE READ IN CONJUNCTION WITH DRAWINGS RDN/2017/027/NUR RDN/2018/008/NUR
- 2) NO CONCRETE FOOTING REQUIRED FOR THE POLES.

REVISIONS		
NO.	DATE	DESCRIPTION BY
1	26/02/2018	ANCHOR WIRES FOR N

KZN DEPARTMENT OF AGRICULTURE & RURAL DEVELOPMENT




ENGINEERING SERVICES
 4 PINDAK AVENUE / PRIVATE BAG X6005
 HILTON / 3265 / PHONE: 033-3438300
 FAX: 033-3438445

CHECKED FOR KZN BOARD: _____ DATE: _____
 PR. ENGINEER: _____
 CUBRT: _____


DRAWING 2
MUSHROOM NURSERY
ELEVATIONS

USE: FOOD SECURITY PROGRAMME			
DRAWN	R. DE NEEF	SURVEYED	DESIGNED
DATE	28/02/2018	DESIGNED	R. DE NEEF
SCALE	1:1.50	CHECKED	
DRAWING NUMBER	INITIALS	YEAR	SEQ. NO.
RDN/2018/007/NUR			

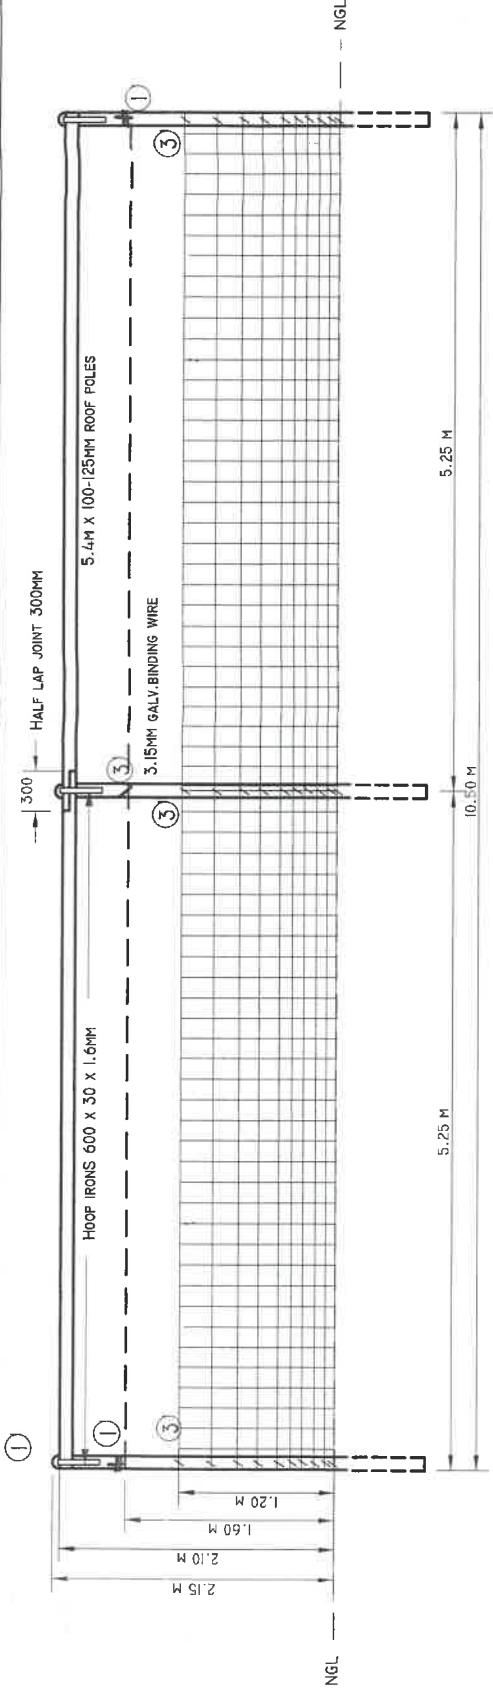

SIDE ELEVATION
 SHADE CLOTH NOT SHOWN

- KEY FOR BINDING WIRE CONNECTIONS TO POLES**
- ① WIND TWICE AROUND THE POST/CROSSBAR AND FIX ONTO POLE WITH 2 STAPLES
 - ② WIND ONCE AROUND THE POST AND FIX ONTO POLE WITH 1 STAPLE
 - ③ FIX ONTO POST/BRACE/CROSS BAR WITH 1 STAPLE
- BILL OF QUANTITIES**
- A) POLES (CCA TREATED)**
1. 2.70M X 100-125MM < 11 >
 2. 5.40M X 100-125MM < 7 >
- B) STEEL**
3. HOOP IRONS 600MM X 30MM X 2.0MM < 10 >
 4. ROUND HEAD NAILS 5.0MM FOR HOOP IRONS < 0.5KG >
 5. ROUND HEAD NAILS 120MM FOR ROOF POLES & BRACES < 0.5KG >
 6. BINDING WIRE 3.15MM FULLY GALV. 5KG/80M < 10KG >
- C) SHADE CLOTH & MISCELLANEOUS**
7. STAPLES (GALV) 32MM FOR BINDING WIRE & HJ FENCE < 1KG >
 8. STEEL PEDESTRIAN DOOR 900 X 1800MM, WITH HINGED EYE BOLTS AND LATCH.
 9. TIE WIRE STEEL < 50M >
 10. 80% SHADECLOTH GREEN. ROLL OF 50 X 3.00M < 1 >
 11. TWINE TO WEAVE SHADECLOTH LANES < 100M >
 12. TIE BINDS 150MM TO THE CLOTH TO BINDING WIRES < 150 >
 13. TIE BINDS 400MM TO TIE CLOTH TO POLES < 50 >
 14. PLASTIC CONDUITS 25MM DIAMETER < 100M >

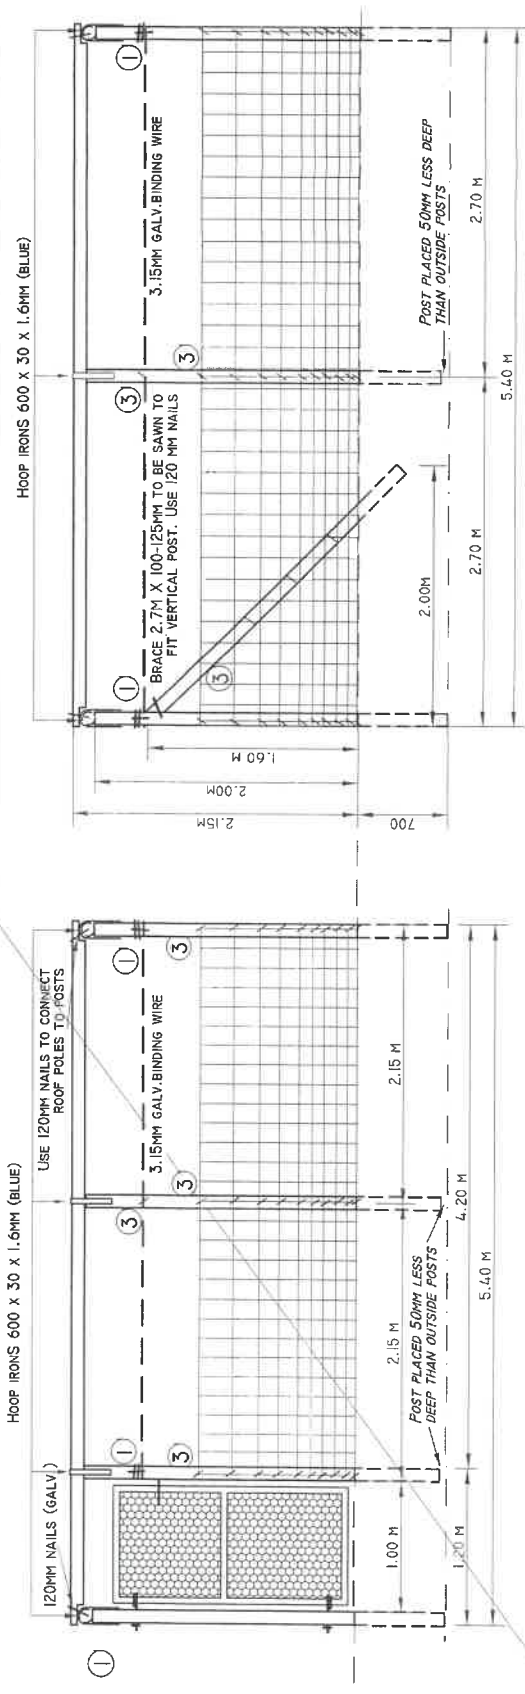

FRONT ELEVATION

BACK ELEVATION