


>> CLINIC WALLS AND CEILINGS TO BE MADE OF 40MM POLYURETHANE OR 60MM EPS PANNELLING <<

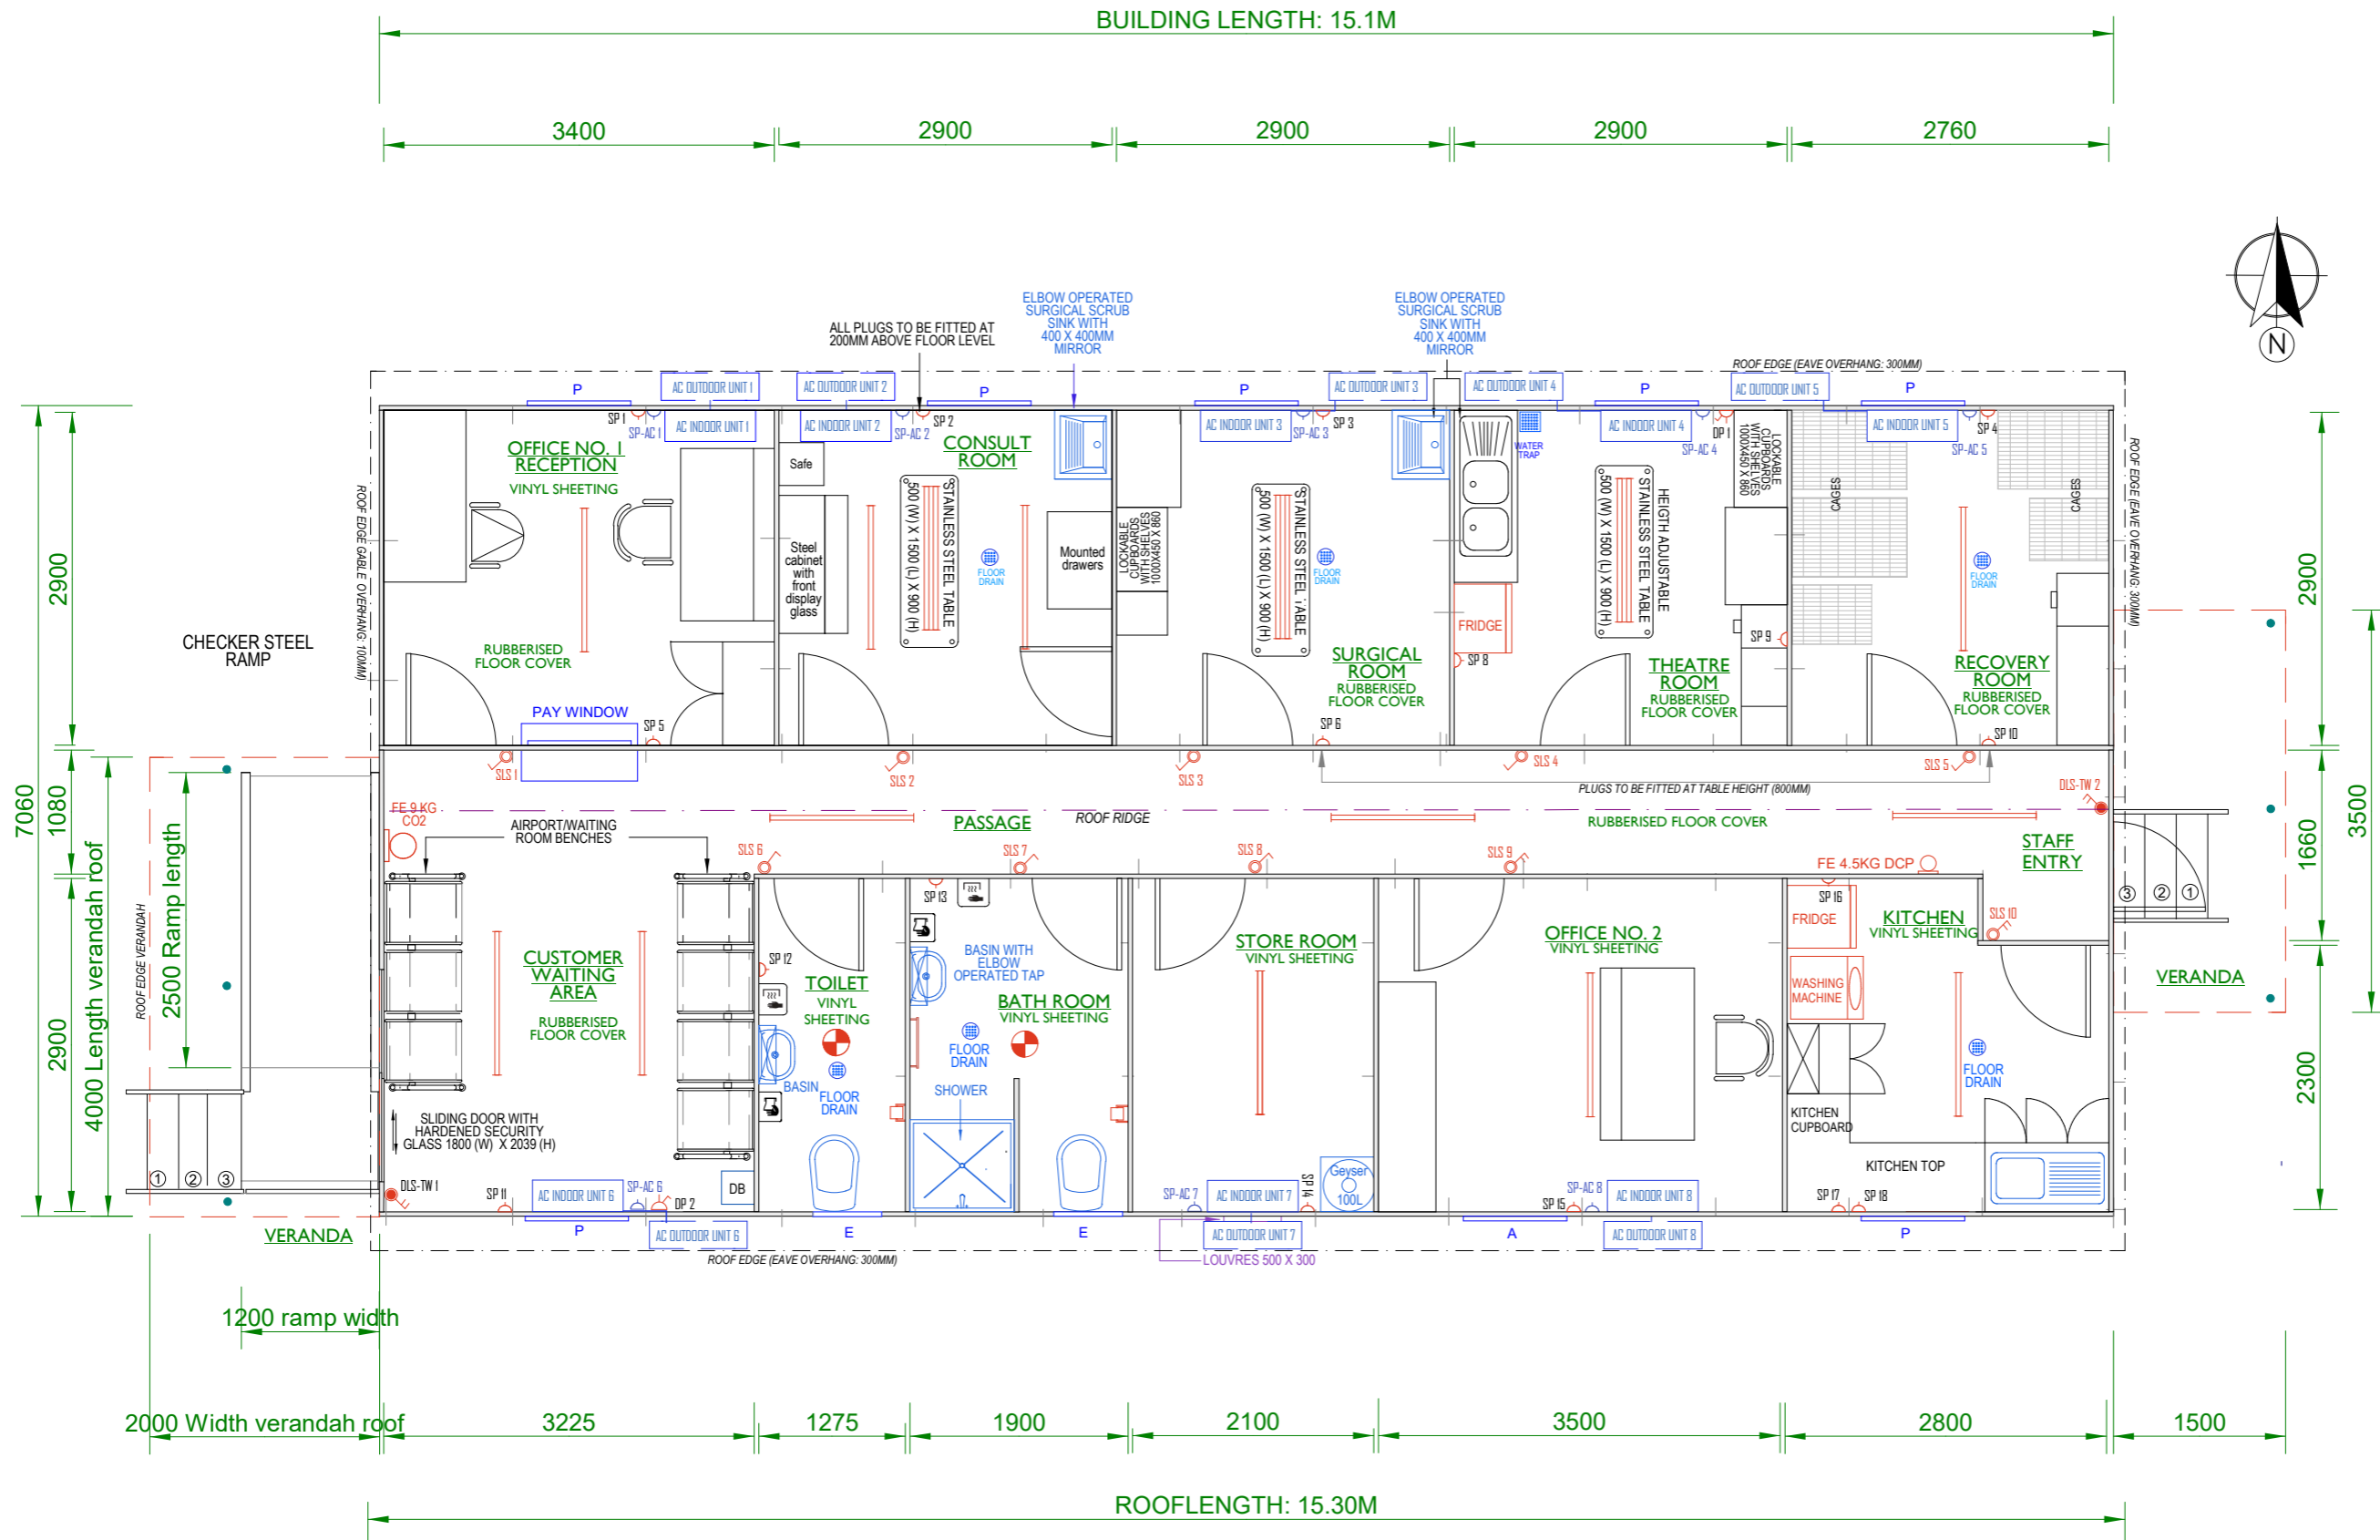

NOTES

1) ALL WINDOWS TO BE EQUIPPED WITH METAL MUSQUITO MESH

REVISIONS

No.	DATE	DESCRIPTION	BY	CHECKED

KZN DEPARTMENT OF AGRICULTURE & RURAL DEVELOPMENT



ENGINEERING SERVICES

1 CEDARA ROAD | CEDARA | PRIVATE BAG X9059, PIETERMARITZBURG, 3200 PHONE: 033-33428300

CHECKED FOR KZNDARD

PR. ENGINEER \_\_\_\_\_ DATE \_\_\_\_\_

CLIENT: \_\_\_\_\_

DRAWING 1

MOBILE VETERINARY CLINIC

FLOOR PLAN

DRAWN	R.DE NEEF	SURVEYED	
DATE	13/10/2021	DESIGNED	R.DE NEEF
SCALE	1 : 60 (A3)	CHECKED	

DRAWING REFERENCE	CAT.	INITIALS	YEAR	SEQ. NO.
M0B0D0N	2	0	2	10617

FLOOR PLAN