


WEST ELEVATION - VISITORS ENTRANCE

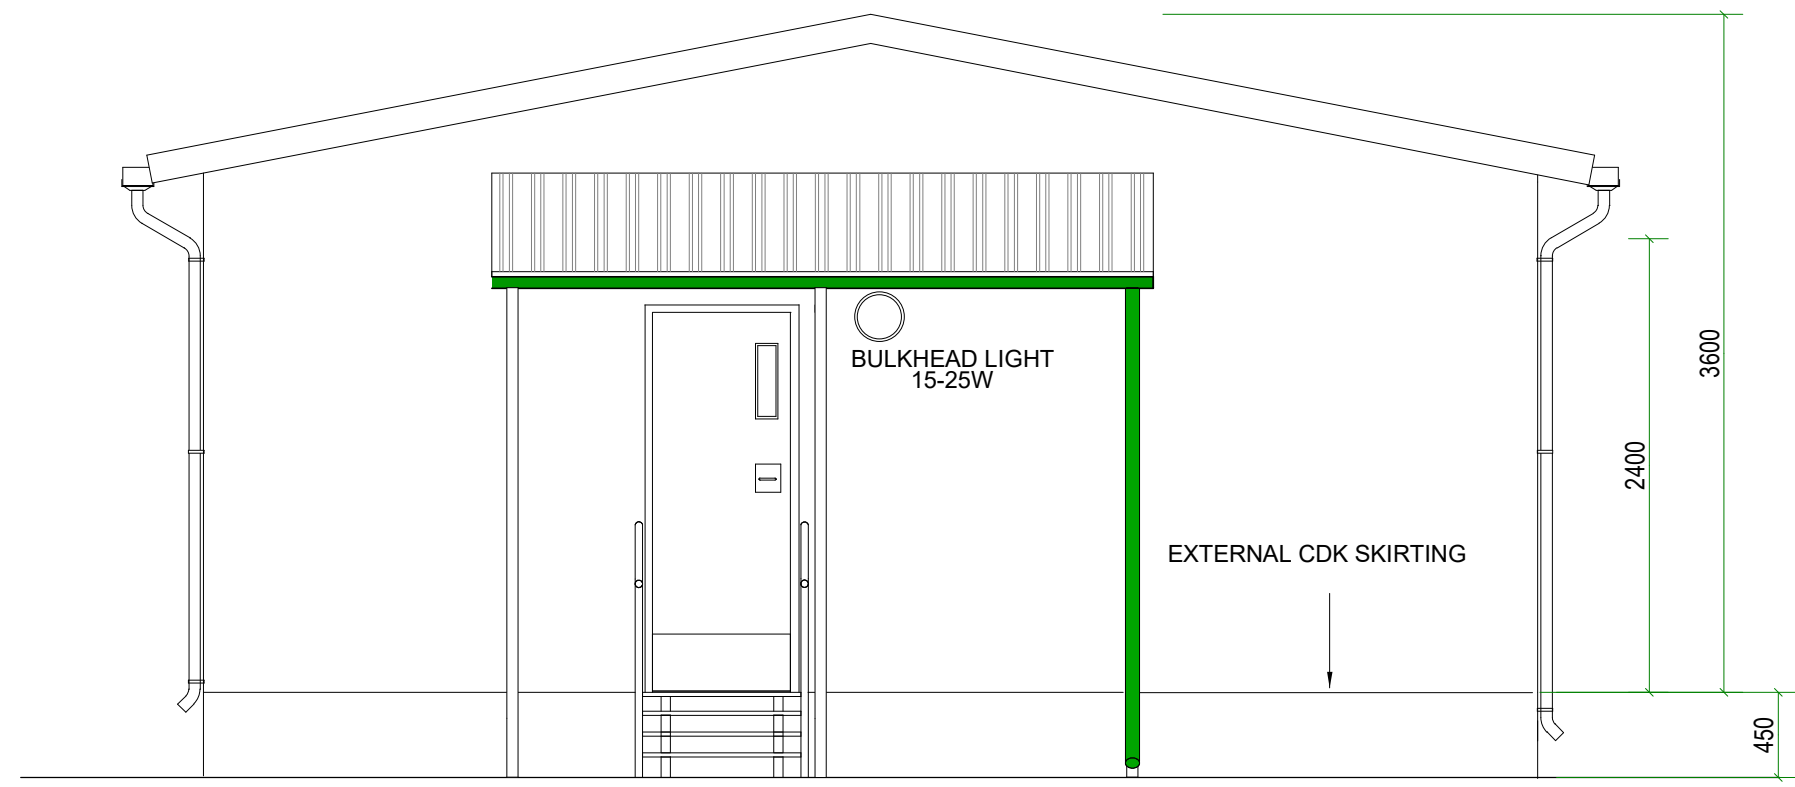

EAST ELEVATION (STAFF ENTRANCE)

NOTES

1) ALL WINDOWS TO BE EQUIPPED WITH METAL MUSQUITO MESH

REVISIONS

NO.	DATE	DESCRIPTION	BY	CHECKED

KZN DEPARTMENT OF AGRICULTURE & RURAL DEVELOPMENT



ENGINEERING SERVICES

1 CEDARA ROAD | CEDARA | PRIVATE BAG X9059, PIETERMARITZBURG, 3200 PHONE: 033-33428300

CHECKED FOR KZNDARD

PR. ENGINEER DATE

CLIENT:

DRAWING 3

MOBILE VETERINARY CLINIC

EAST & WEST ELEVATIONS

DRAWN	R.DE NEEF	SURVEYED	
DATE	14/10/2021	DESIGNED	R.DE NEEF
SCALE	1 : 40 (A3)	CHECKED	

DRAWING REFERENCE	CAT.	INITIALS	YEAR	SEQ.NO.
M O B R D N			2021	069