


NOTES

1) ALL WINDOWS TO BE EQUIPPED WITH METAL MUSQUITO MESH

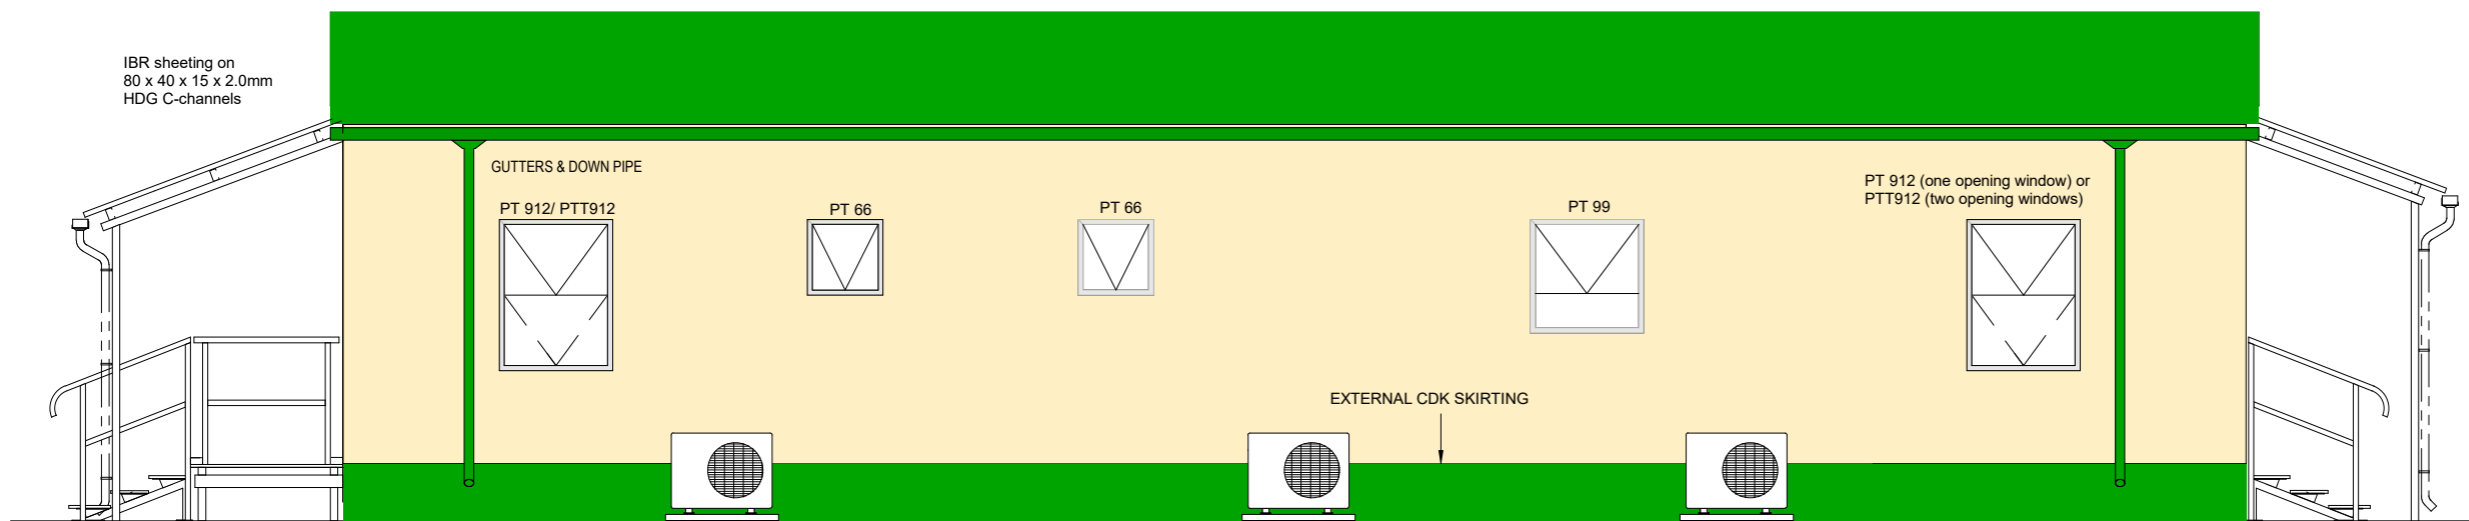

SOUTH ELEVATION

Recommended colour: African Cream (colour bond) or Sandstone beige (Chromadek)

REVISIONS

NO.	DATE	DESCRIPTION	BY	CHECKED

KZN DEPARTMENT OF AGRICULTURE & RURAL DEVELOPMENT



ENGINEERING SERVICES

1 CEDARA ROAD | CEDARA | PRIVATE BAG X9059, PIETERMARITZBURG, 3200
PHONE: 033-33428300

CHECKED FOR KZNDARD

PR. ENGINEER _____ DATE _____

CLIENT: _____


DRAWING 2

MOBILE VETERINARY CLINIC

LONG ELEVATIONS

NORTH ELEVATION

Recommended colour: African Cream (colour bond) or Sandstone beige (Chromadek)

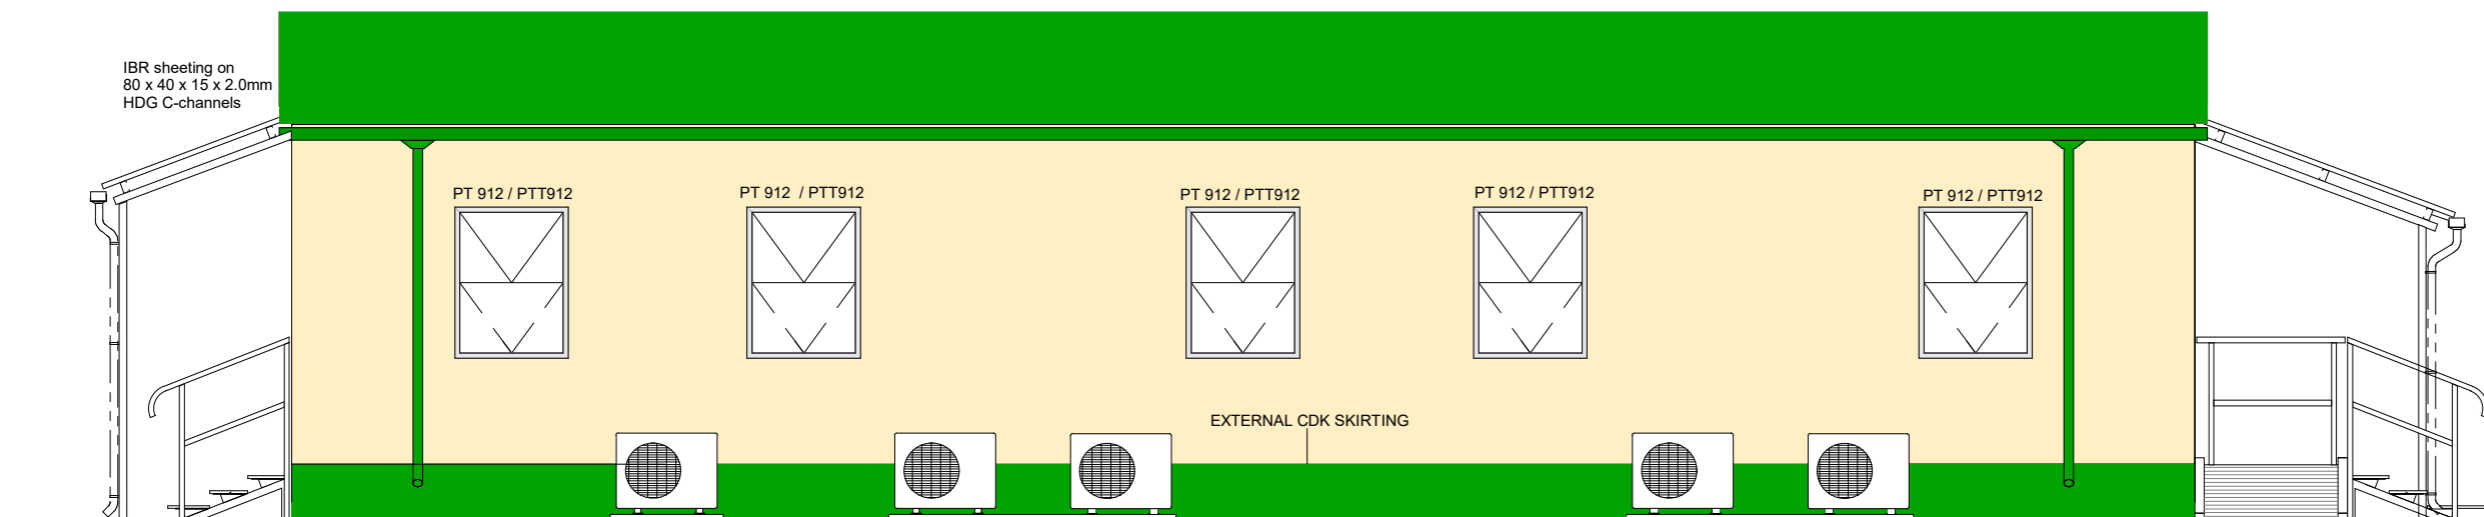

DRAWN	R.DE NEEF	SURVEYED	
DATE	14/10/2021	DESIGNED	R.DE NEEF
SCALE	1 : 60 (A3)	CHECKED	

DRAWING REFERENCE	CAT.	INITIALS	YEAR	SEQ.No.
M0BRDN			2021	068