


DETAIL A

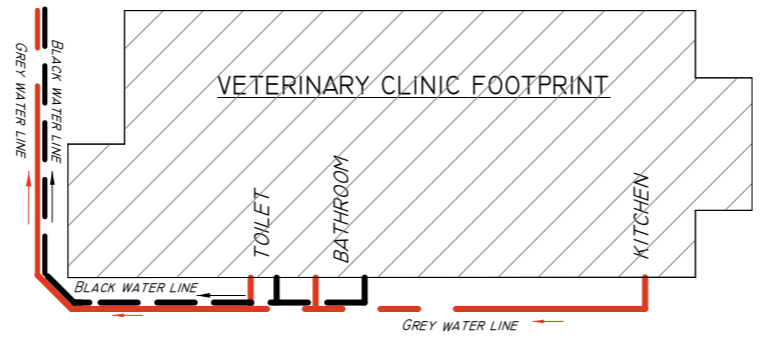

NOT TO SCALE

PROPOSED LAY OUT FOR SEPTIC TANK AND DRAINFIELD

NOTES

- 1) ALL COLUMNS IN THE OUTSIDE WALL TO BE ENCLOSED BY BRICK PILLARS
- 2) NUMBERS REPRESENT TYPES OF PILLARS BASED ON BRICK COURSE CONFIGURATION.
- 3) OF ALL TYPES, THE TWO ALTERNATING COURSES OF STRETCHERBOND LAID BRICKS FORMING THE PILLARS ARE SHOWN
- 4) PLAN SHOWS LOCATIONS OF THE VARIOUS TYPES OF PILLARS
- 5) ALL BRICKS 220 x 110MM.

REVISIONS

No.	DATE	DESCRIPTION	BY	CHECKED
1	15/02/2018	STAND DIMENSIONS REDUCED + BoQ	RdN	

KZN DEPARTMENT OF AGRICULTURE & RURAL DEVELOPMENT



ENGINEERING SERVICES

1 CEDARA ROAD | CEDARA | PRIVATE BAG X9059, PIETERMARITZBURG, 3200 PHONE: 033-33428300


CHECKED FOR KZN DARD

PR. ENGINEER \_\_\_\_\_ DATE \_\_\_\_\_

CLIENT: \_\_\_\_\_

DRAWING 5

2500 -3000L SEPTIC TANK AND DRAIN FIELD

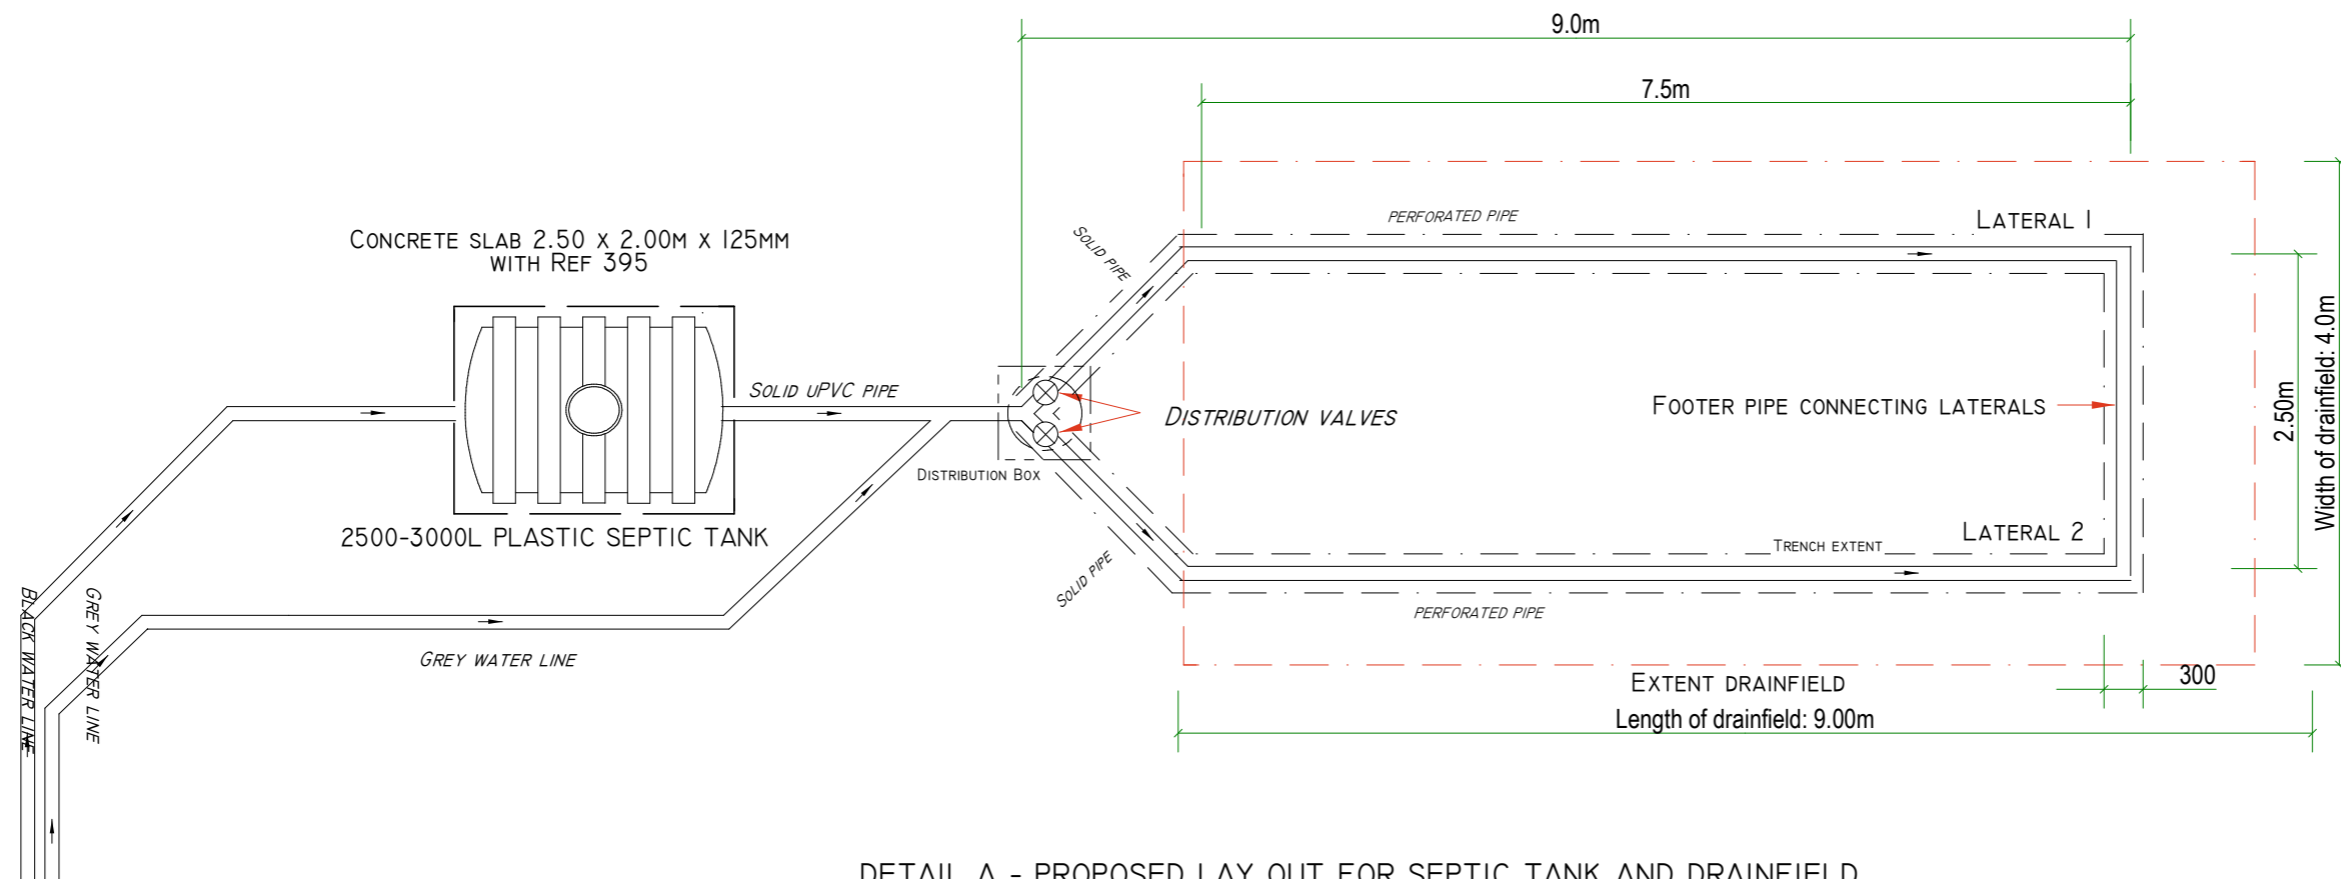

DETAIL A - PROPOSED LAY OUT FOR SEPTIC TANK AND DRAINFIELD

USE: PROCUREMENT/BID SPECS

DRAWN	R. DE NEEF	SURVEYED	
DATE	22/10/2021	DESIGNED	R. DE NEEF
SCALE	1 : 60 (A3)	CHECKED	

DRAWING REFERENCE	CAT.	INITIALS	YEAR	SEQ. NO.
DR	R	A	R	D
			2021	070